



ABBEY I
ONE BEDROOM ONE BATH
600 Square Feet

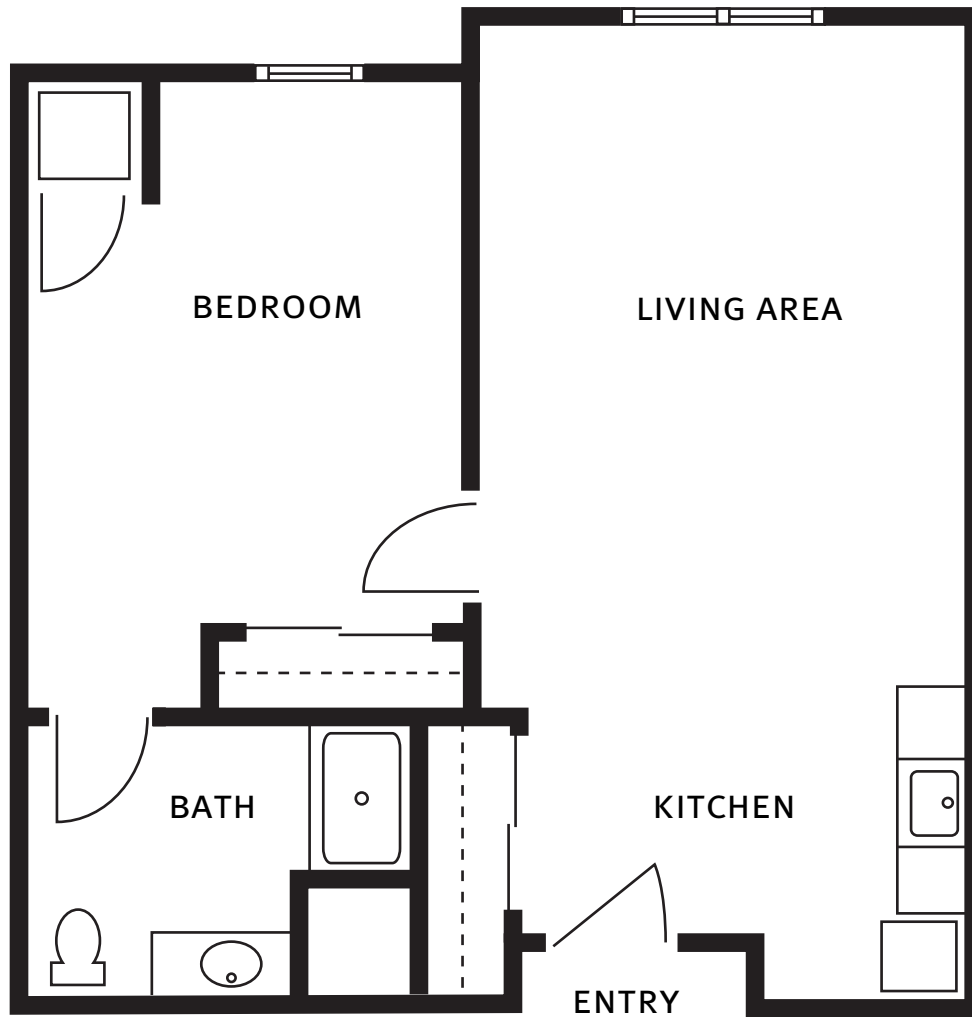


Floor plans are not to scale and are shown for comparative purposes only.
Actual apartment floor plans may have minor variations.

ABBHEY II
ONE BEDROOM ONE BATH
615 Square Feet

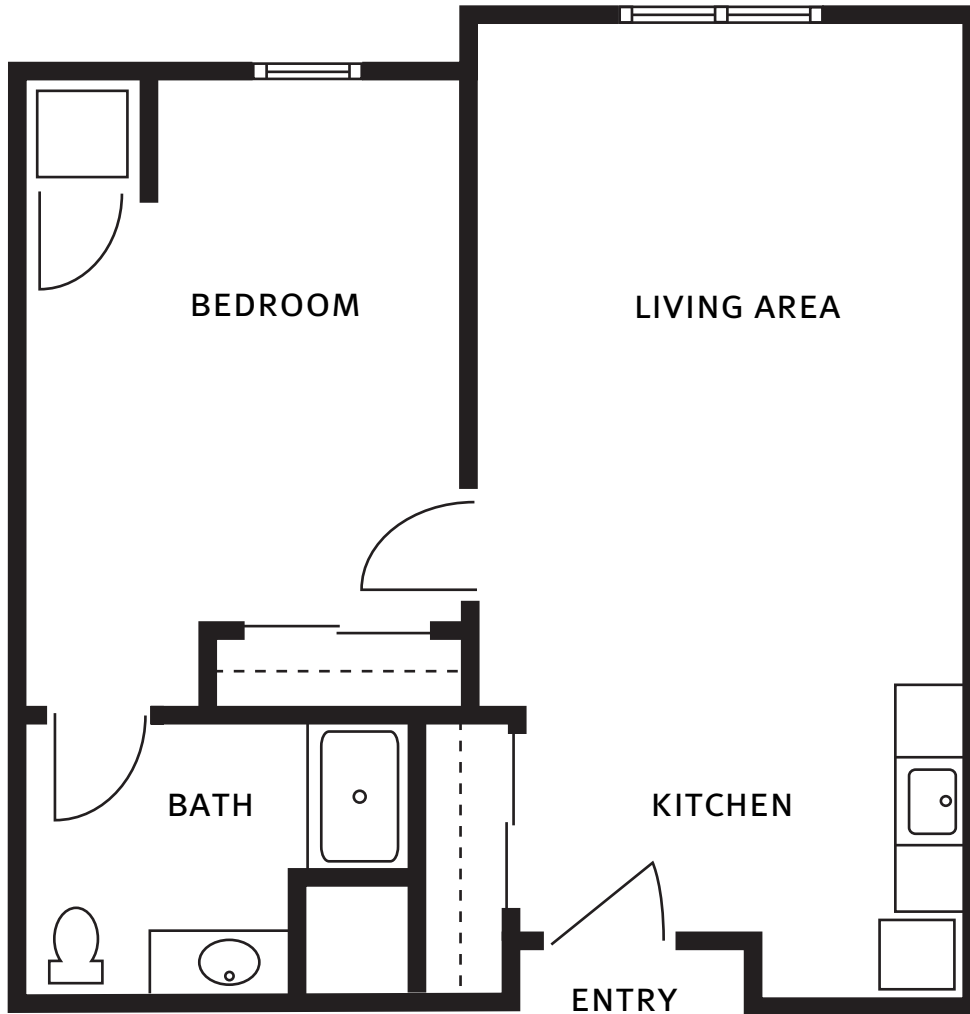


Floor plans are not to scale and are shown for comparative purposes only.
Actual apartment floor plans may have minor variations.

WOODBURY
ONE BEDROOM ONE BATH
675 Square Feet

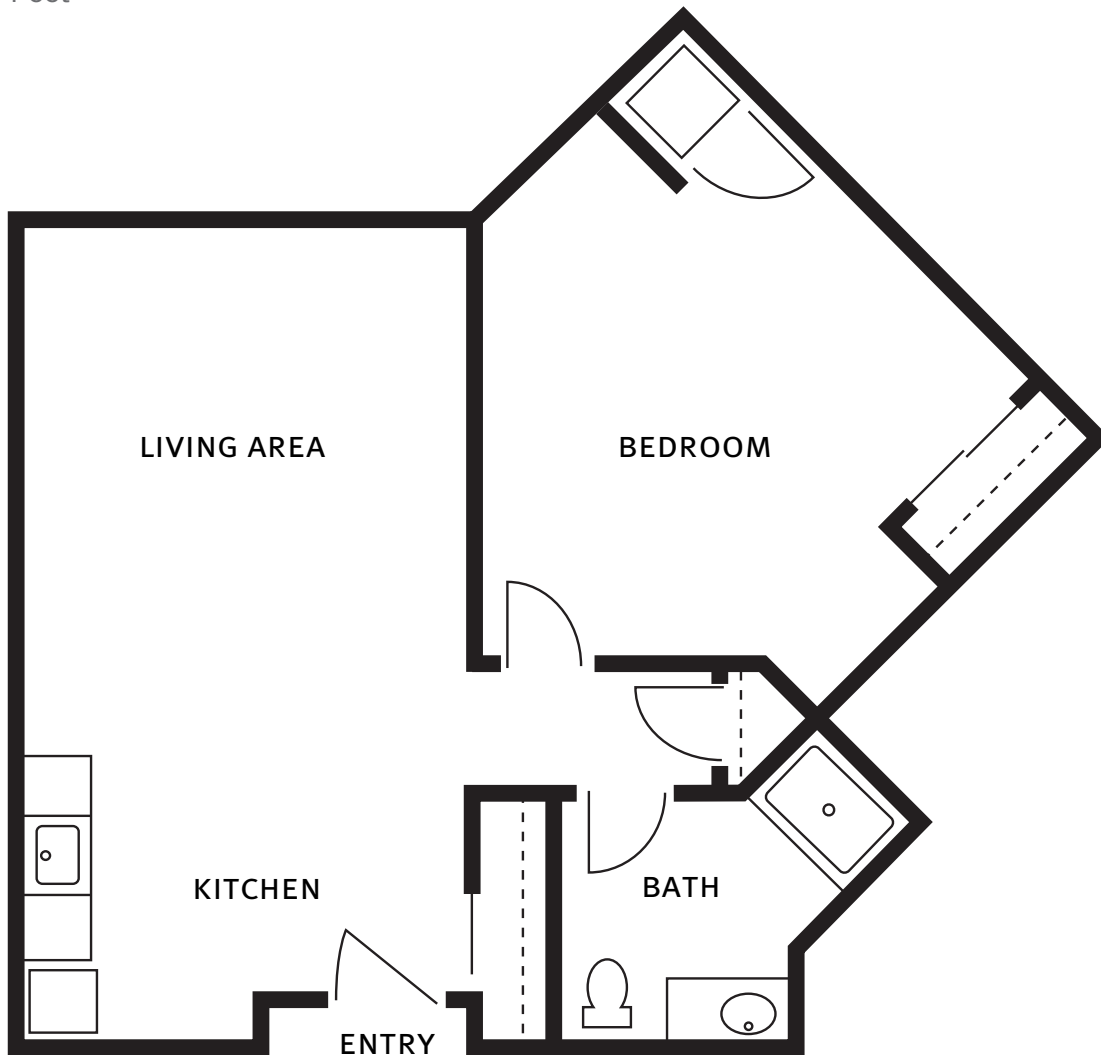


Floor plans are not to scale and are shown for comparative purposes only.
Actual apartment floor plans may have minor variations.

OXFORD I
TWO BEDROOM TWO BATH
880 Square Feet

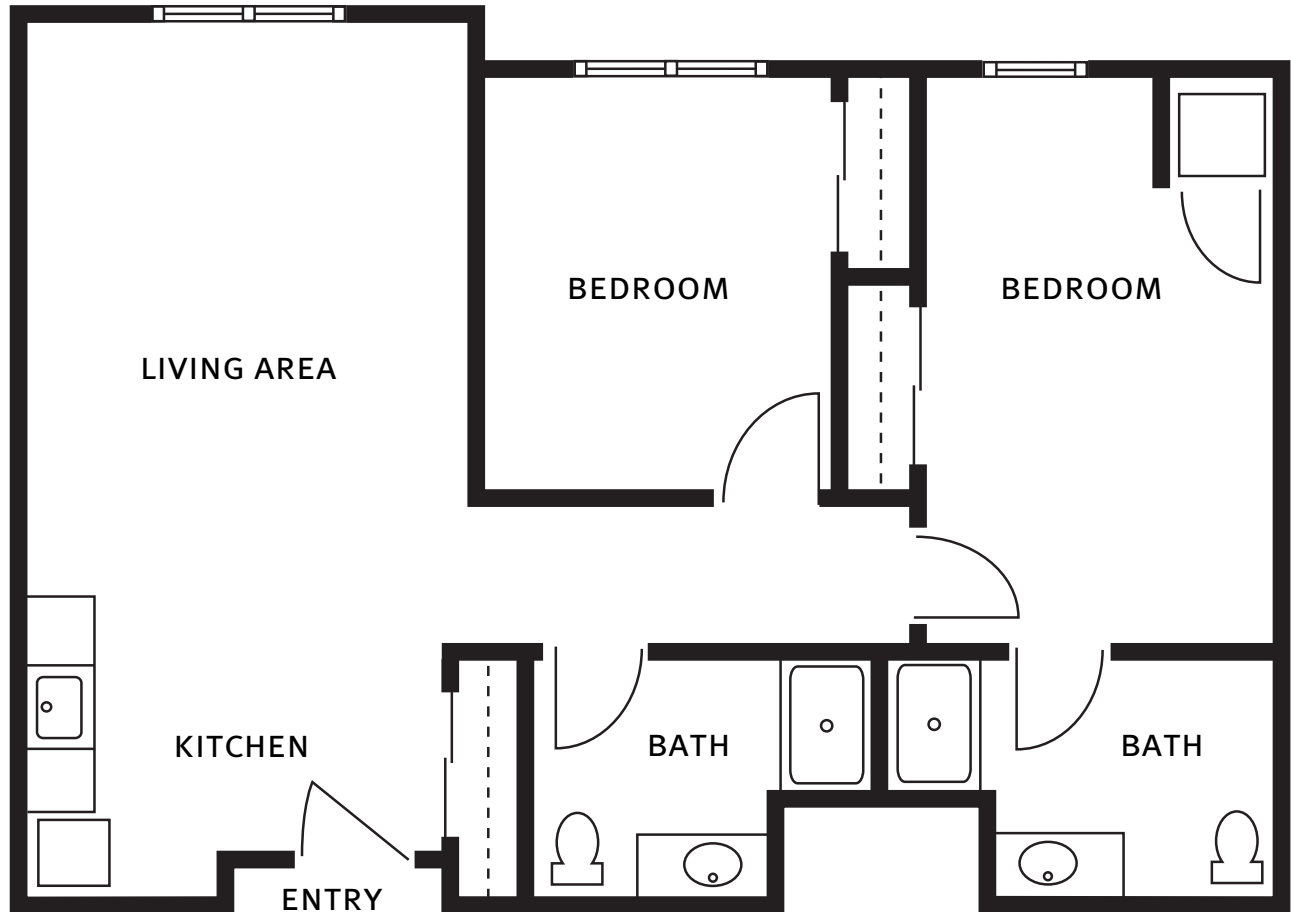


Floor plans are not to scale and are shown for comparative purposes only.
Actual apartment floor plans may have minor variations.

OXFORD II
TWO BEDROOM ONE BATH
815 Square Feet

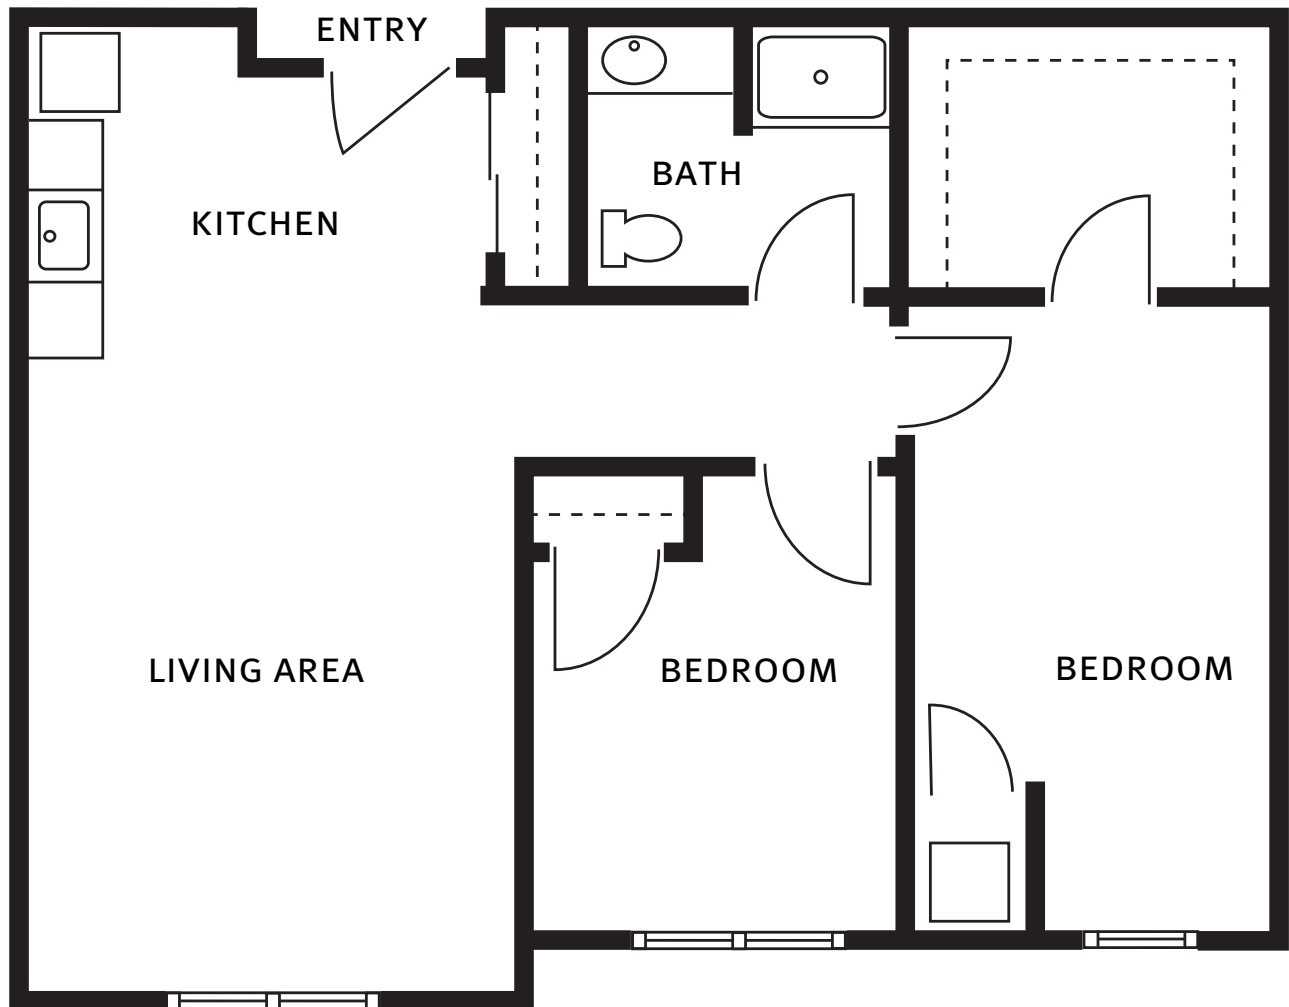


Floor plans are not to scale and are shown for comparative purposes only.
Actual apartment floor plans may have minor variations.

SPRINGFIELD
TWO BEDROOM TWO BATH
1,000 Square Feet

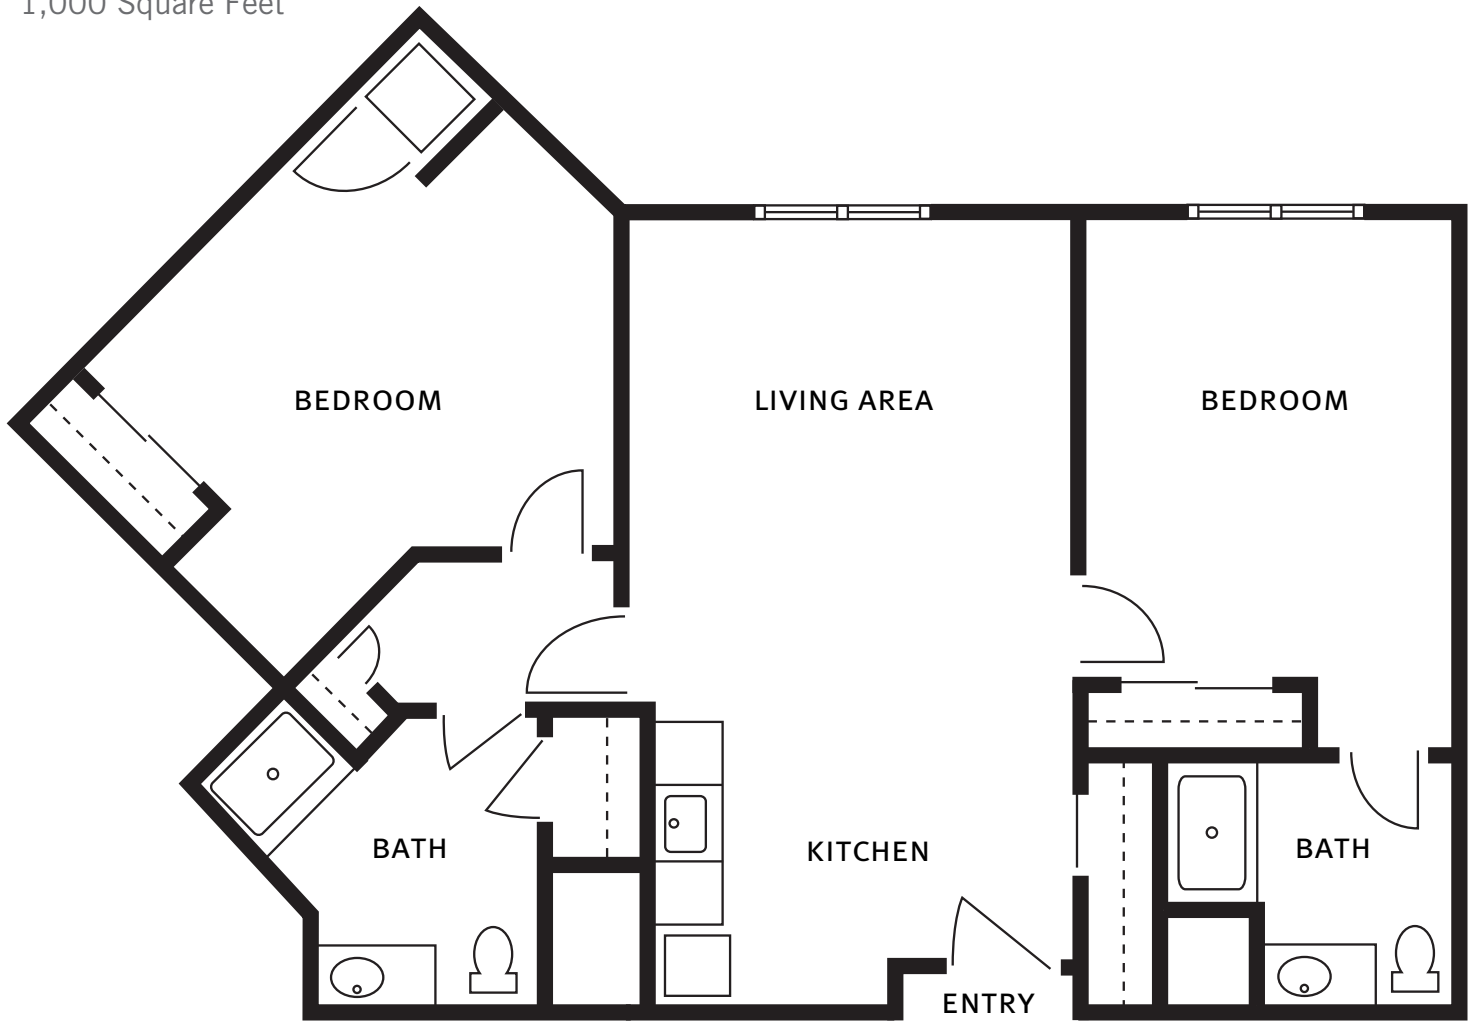

Floor plans are not to scale and are shown for comparative purposes only.
Actual apartment floor plans may have minor variations.

ASHWORTH
TWO BEDROOM TWO BATH
1,025 Square Feet

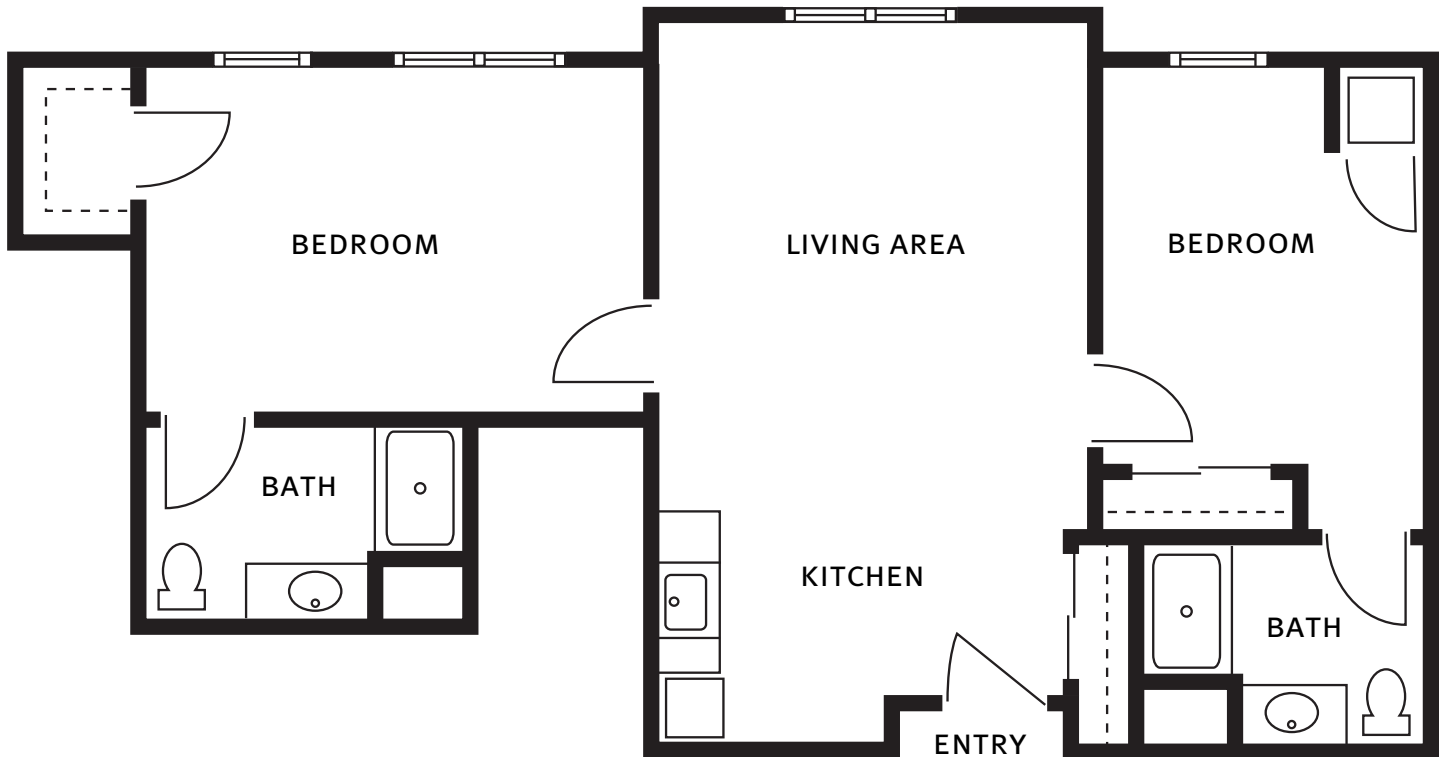

Floor plans are not to scale and are shown for comparative purposes only.
Actual apartment floor plans may have minor variations.