



**BRISTOL**  
**ONE BEDROOM ONE BATH**  
735 Square Feet

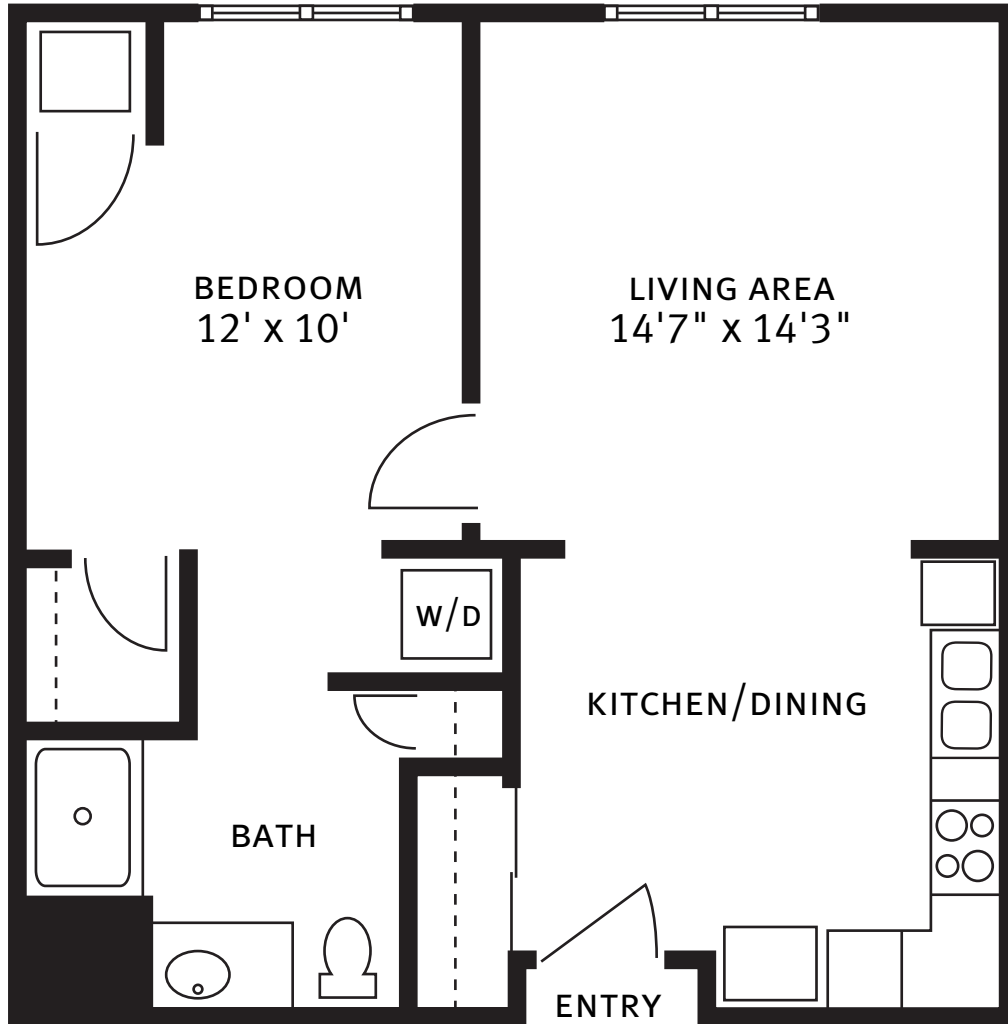


Floor plans are not to scale and are shown for comparative purposes only.  
Actual apartment floor plans may have minor variations.

**BRADFORD**  
**ONE BEDROOM ONE BATH**  
825 Square Feet

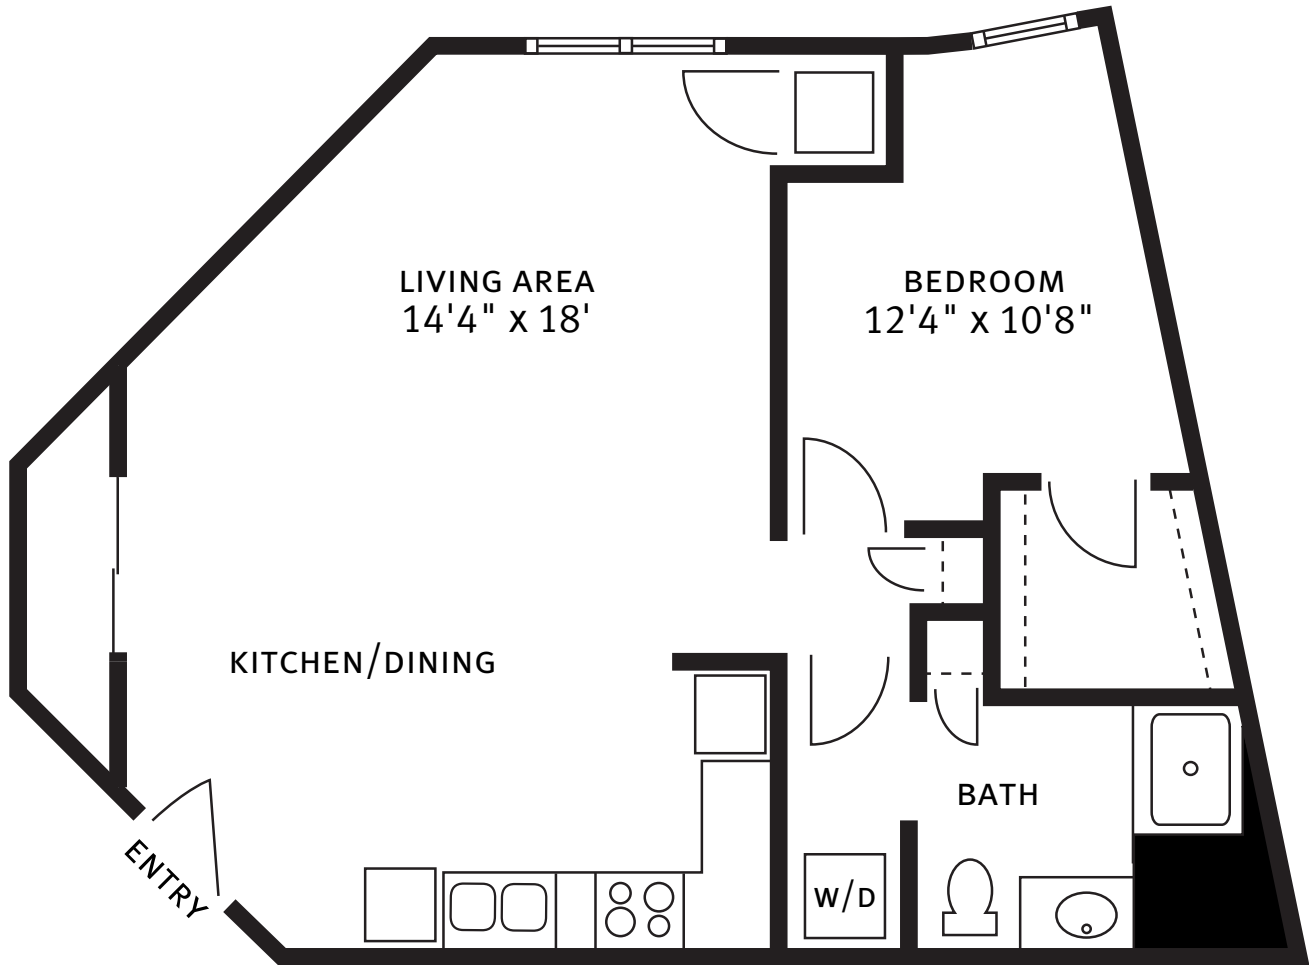


Floor plans are not to scale and are shown for comparative purposes only.  
Actual apartment floor plans may have minor variations.

**GREENBRIAR**  
**ONE BEDROOM ONE BATH**  
870 Square Feet

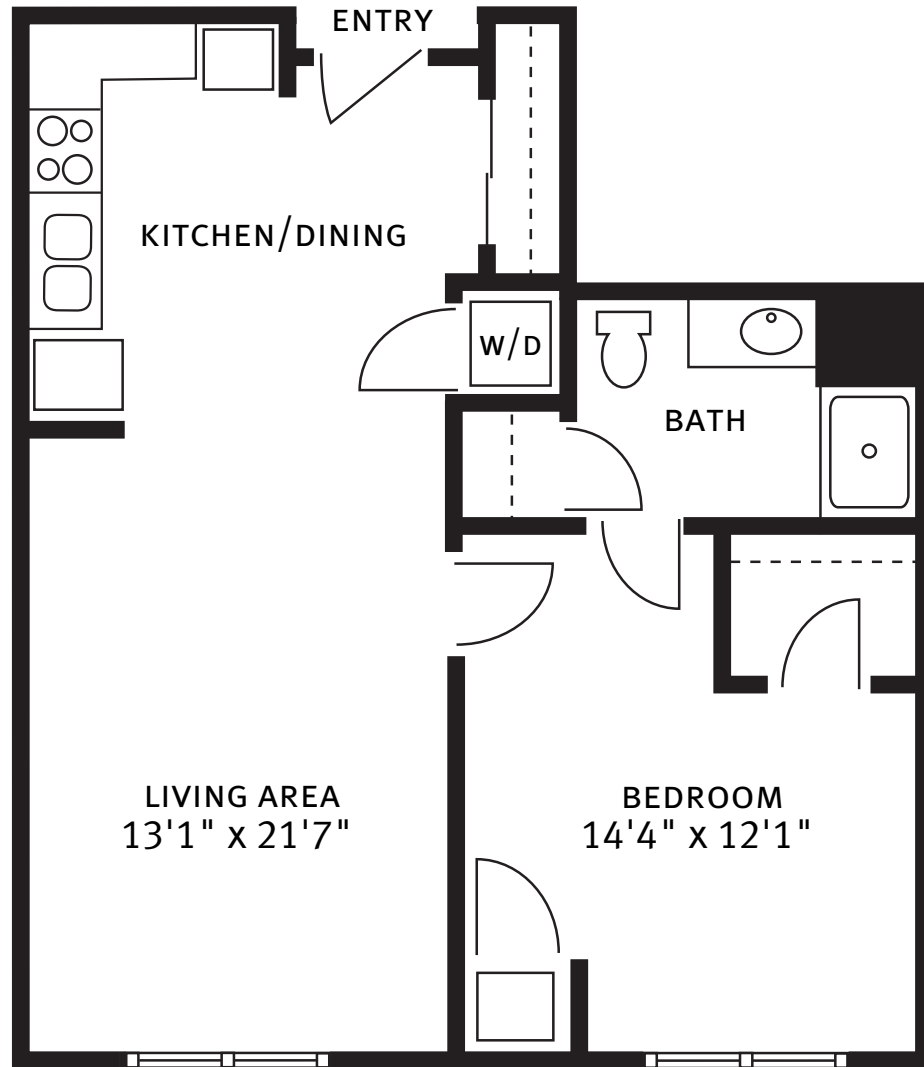


Floor plans are not to scale and are shown for comparative purposes only.  
Actual apartment floor plans may have minor variations.

**HERITAGE I**  
**TWO BEDROOM ONE BATH**  
1,015 Square Feet

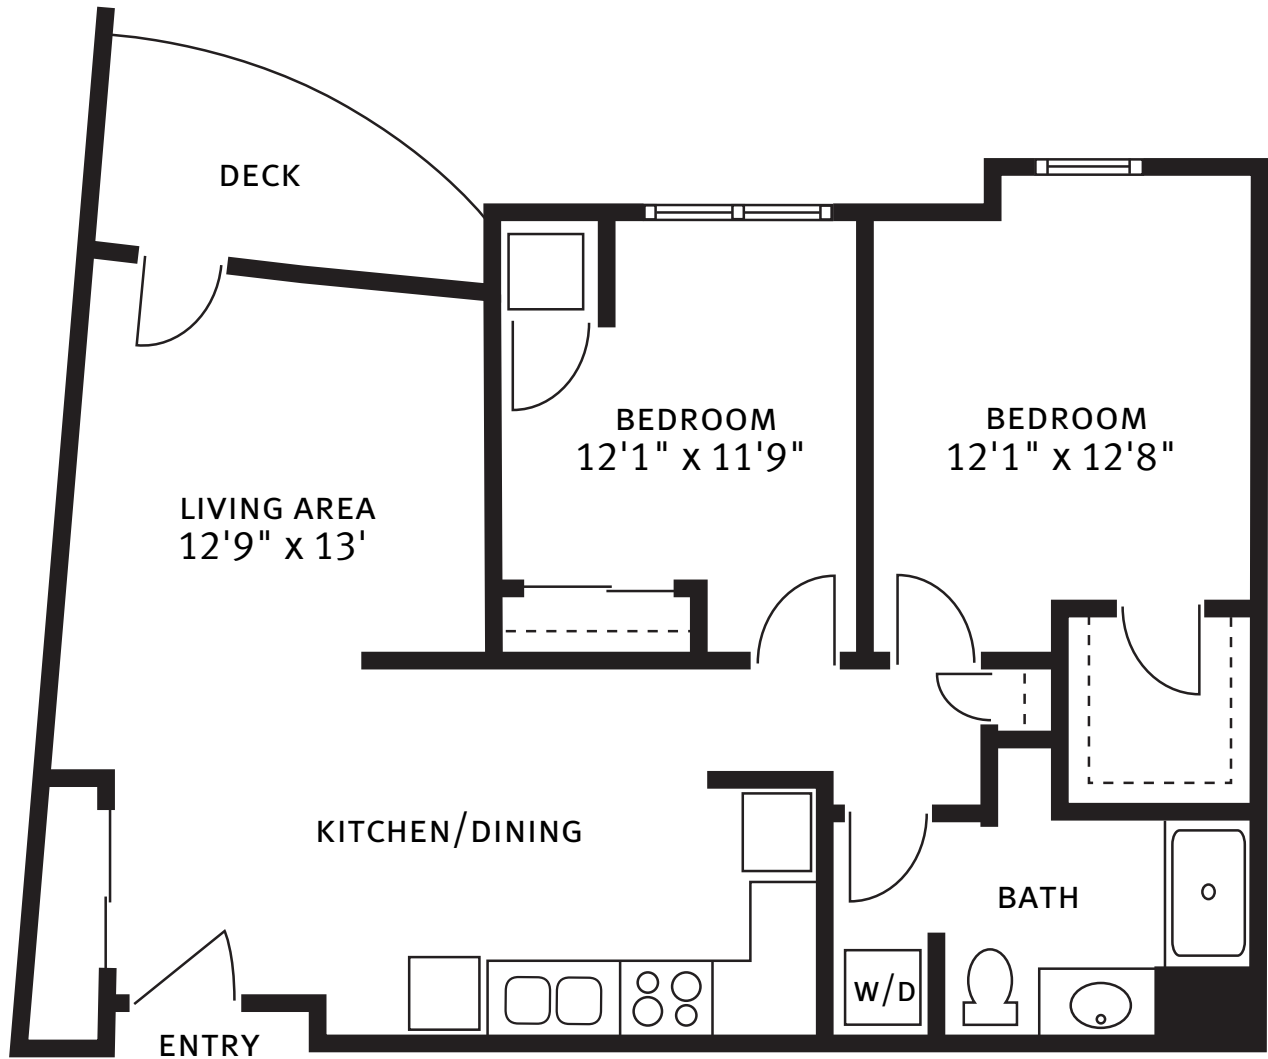


Floor plans are not to scale and are shown for comparative purposes only.  
Actual apartment floor plans may have minor variations.

**HERITAGE II**  
**TWO BEDROOM ONE AND A HALF BATH**  
1,230 Square Feet

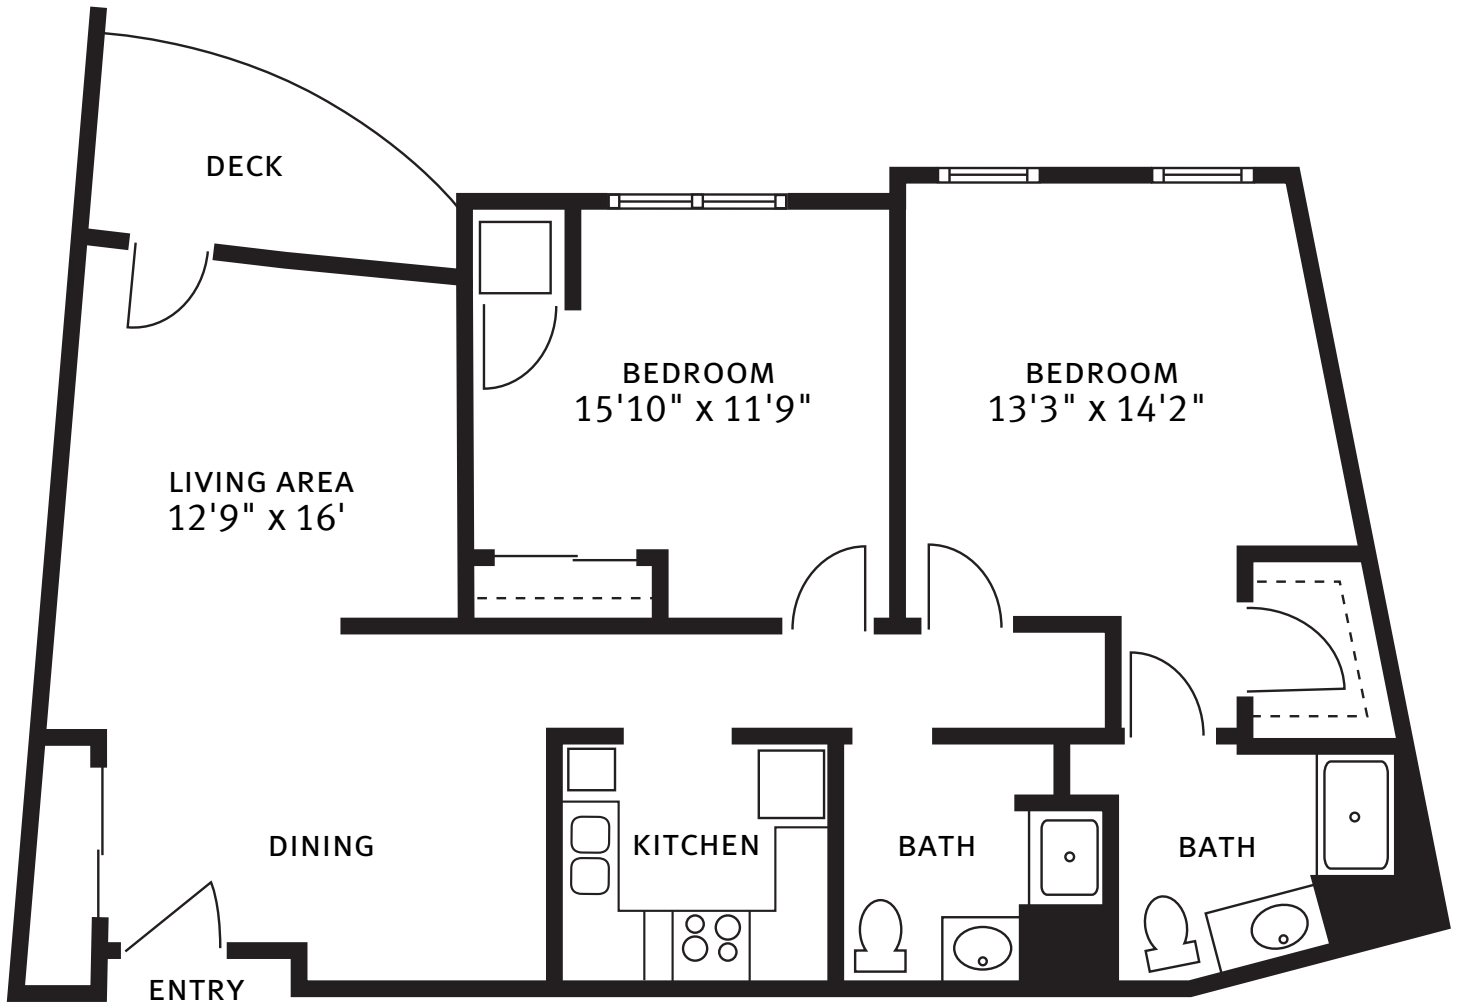


Floor plans are not to scale and are shown for comparative purposes only.  
Actual apartment floor plans may have minor variations.

**TRIBUTE I**  
**TWO BEDROOM ONE BATH**  
1,090 Square Feet

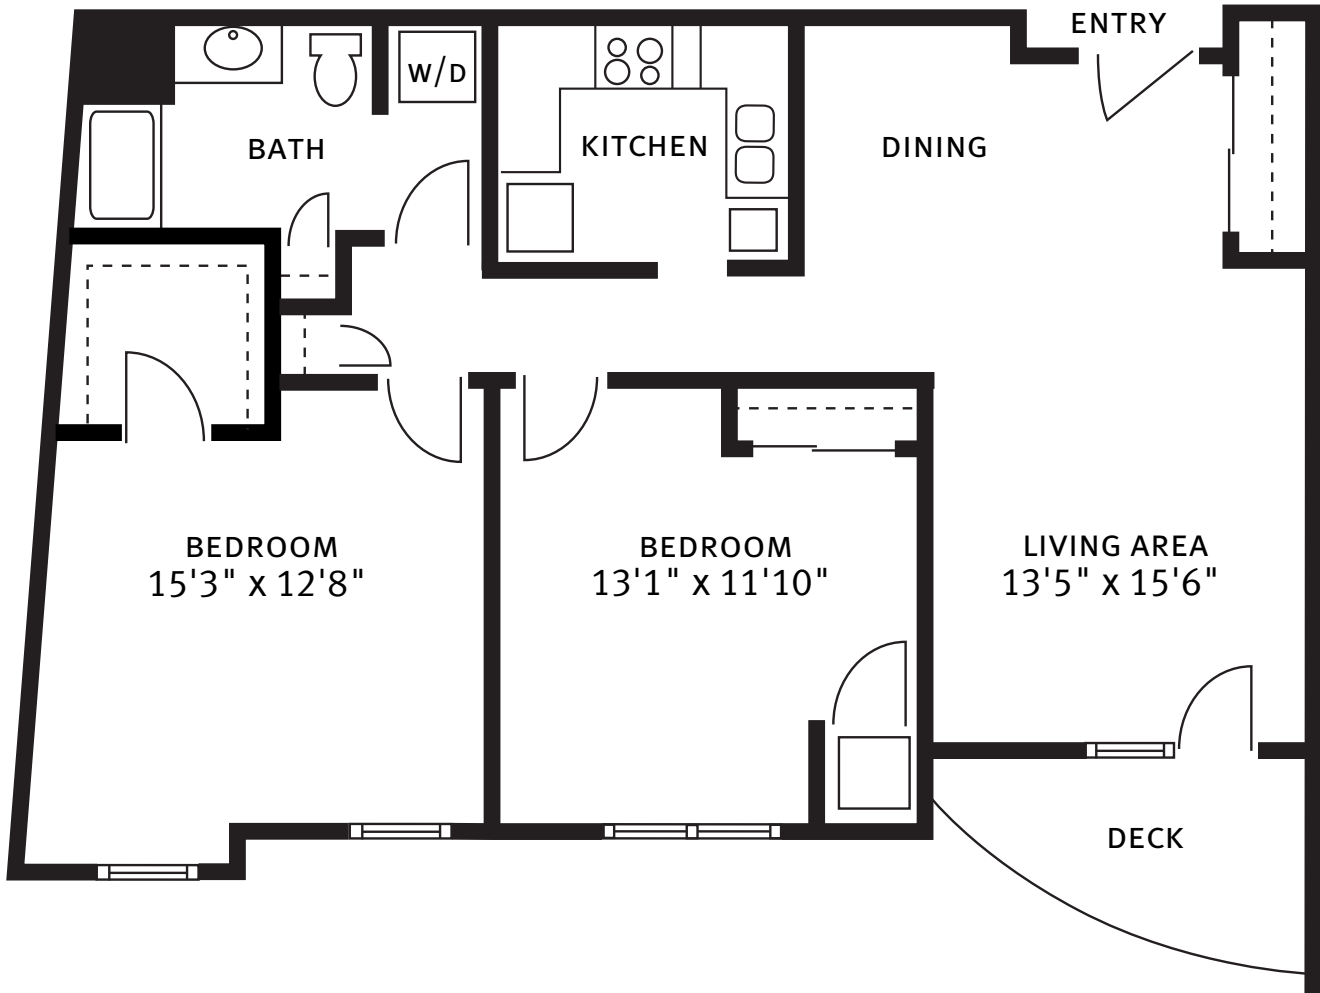


Floor plans are not to scale and are shown for comparative purposes only.  
Actual apartment floor plans may have minor variations.

**TRIBUTE II**  
**TWO BEDROOM ONE AND A HALF BATH**  
1,090 Square Feet

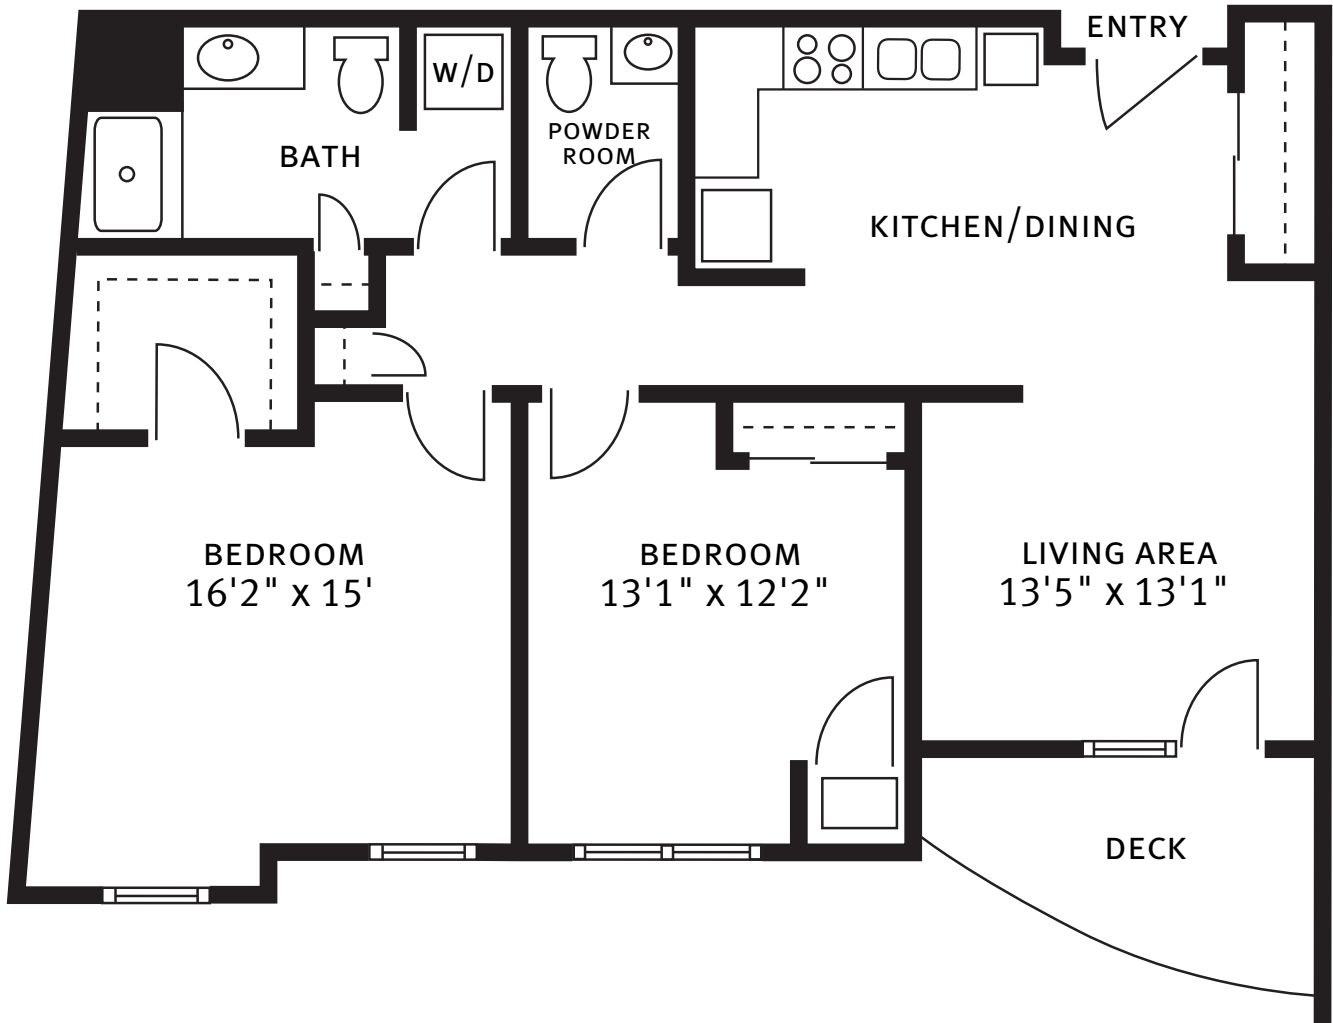

Floor plans are not to scale and are shown for comparative purposes only.  
Actual apartment floor plans may have minor variations.

**WINDSOR**  
**TWO BEDROOM TWO BATH**  
1,180 Square Feet

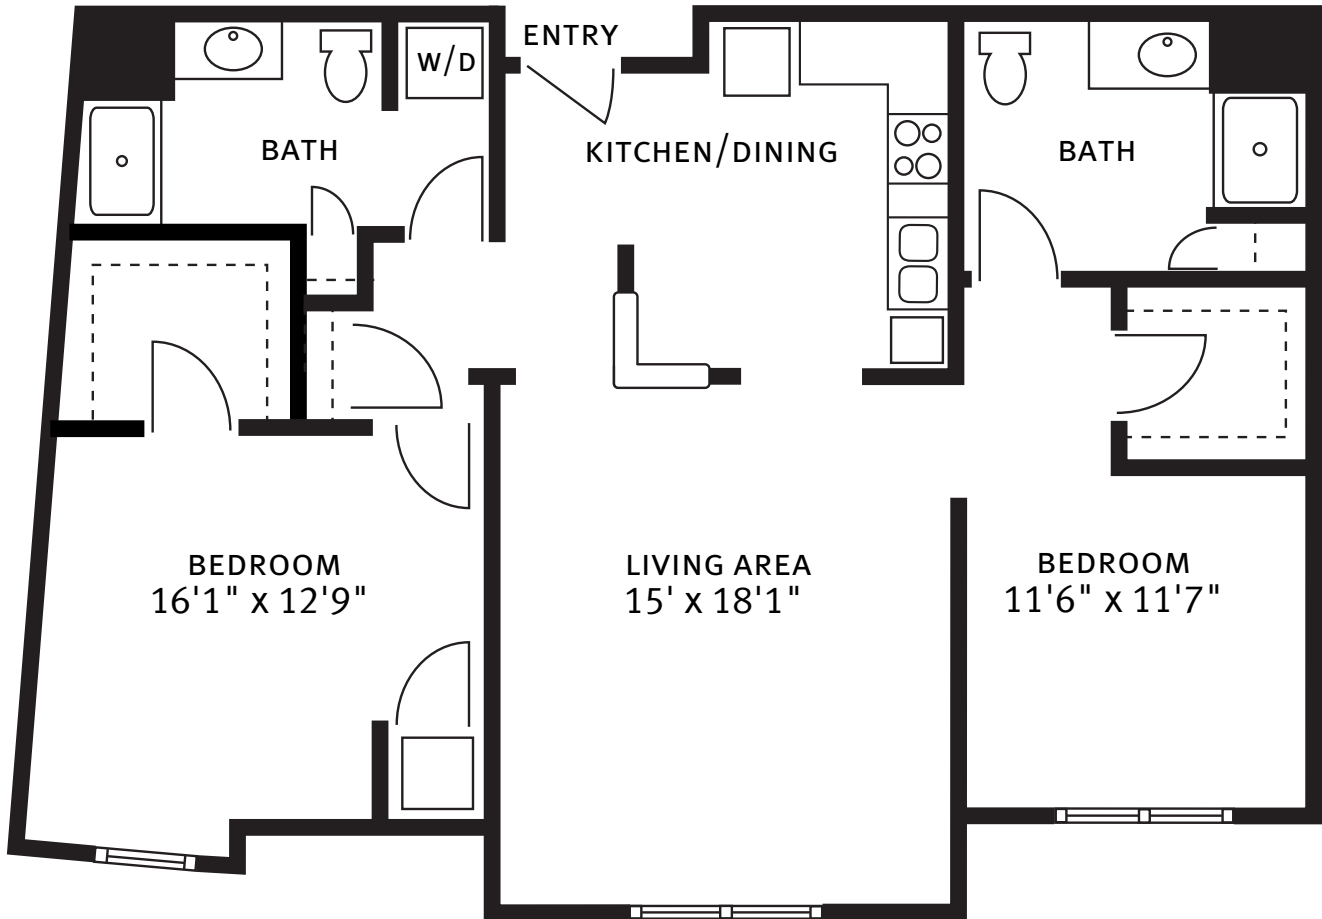


Floor plans are not to scale and are shown for comparative purposes only.  
Actual apartment floor plans may have minor variations.



**LEGEND**


**TWO BEDROOM TWO BATH**

1,345 Square Feet

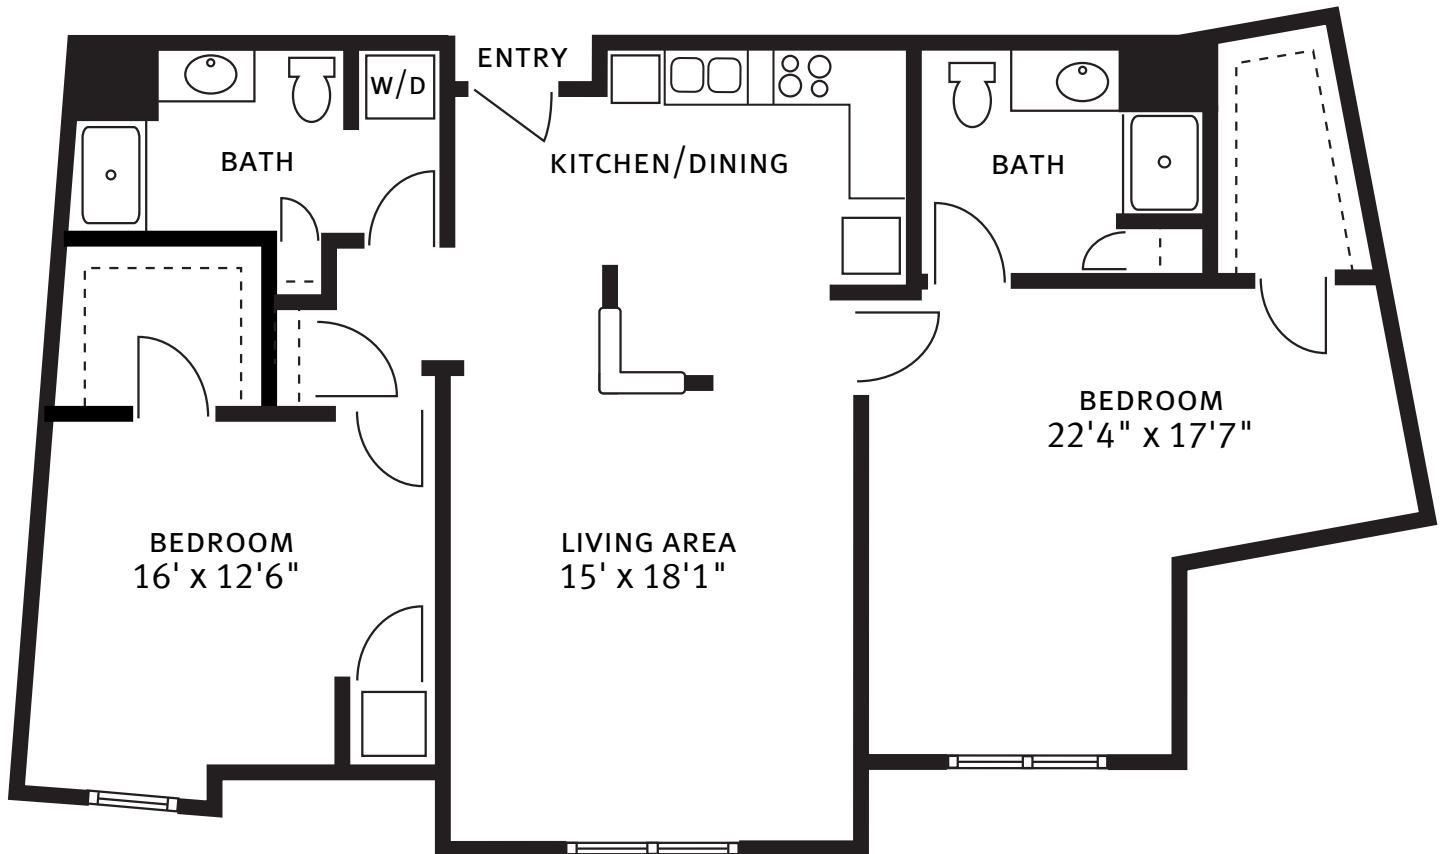


Floor plans are not to scale and are shown for comparative purposes only.  
Actual apartment floor plans may have minor variations.

**ABBEY I**  
**ONE BEDROOM ONE BATH**  
600 Square Feet

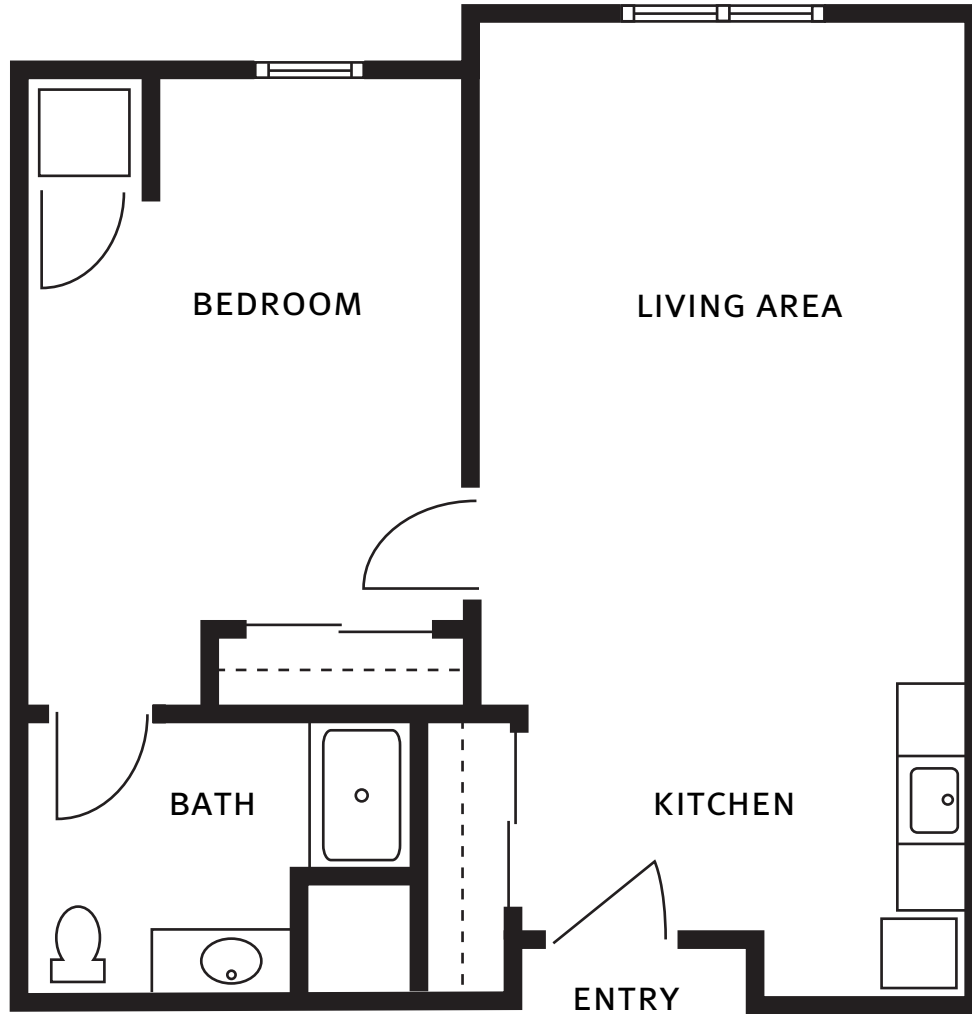


Floor plans are not to scale and are shown for comparative purposes only.  
Actual apartment floor plans may have minor variations.

**ABBHEY II**  
**ONE BEDROOM ONE BATH**  
615 Square Feet

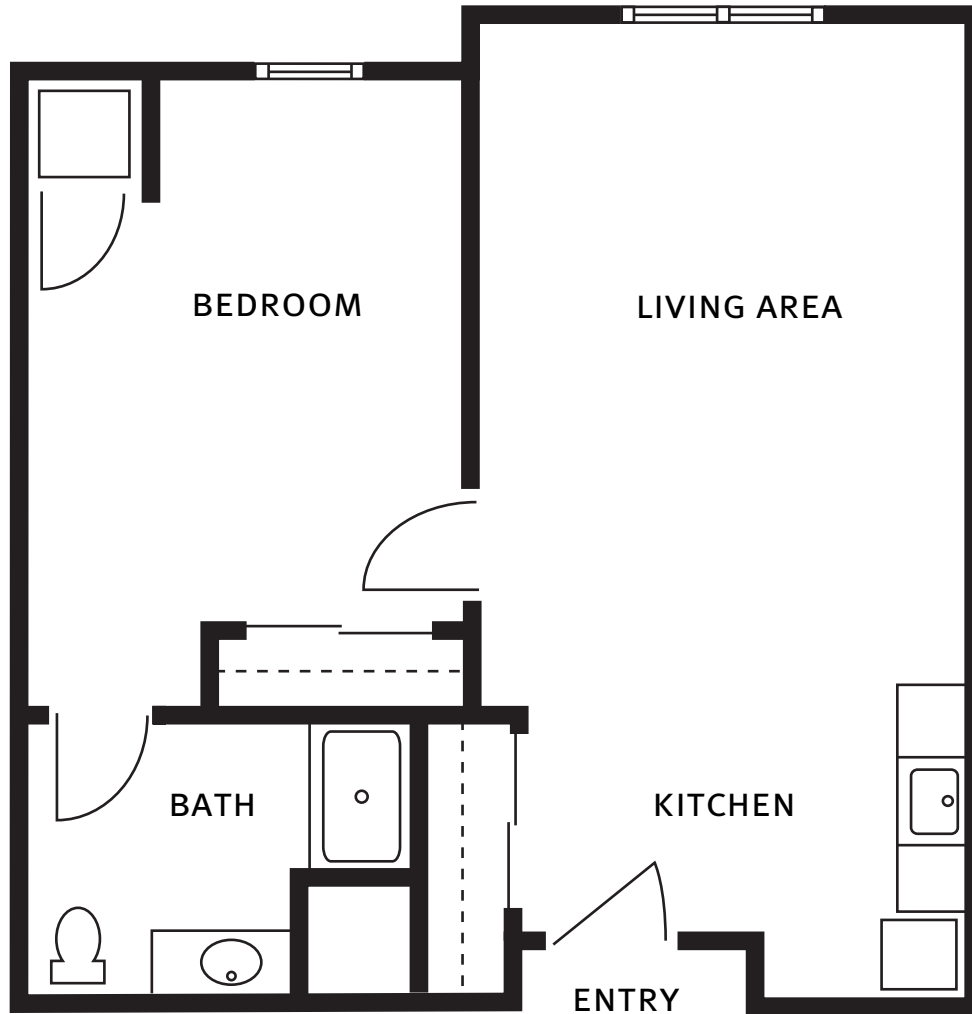


Floor plans are not to scale and are shown for comparative purposes only.  
Actual apartment floor plans may have minor variations.

**WOODBURY**  
**ONE BEDROOM ONE BATH**  
675 Square Feet

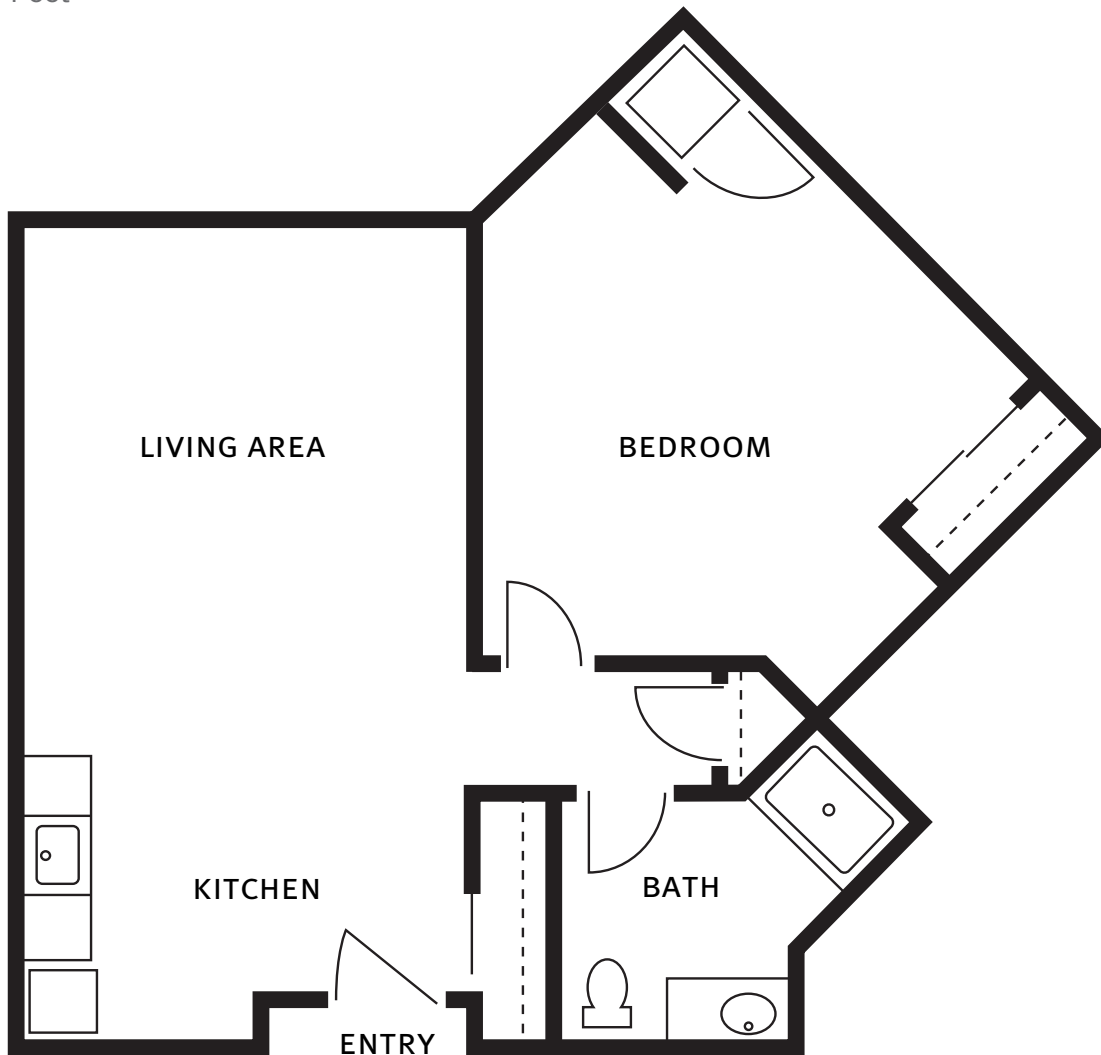


Floor plans are not to scale and are shown for comparative purposes only.  
Actual apartment floor plans may have minor variations.

**OXFORD I**  
**TWO BEDROOM TWO BATH**  
880 Square Feet

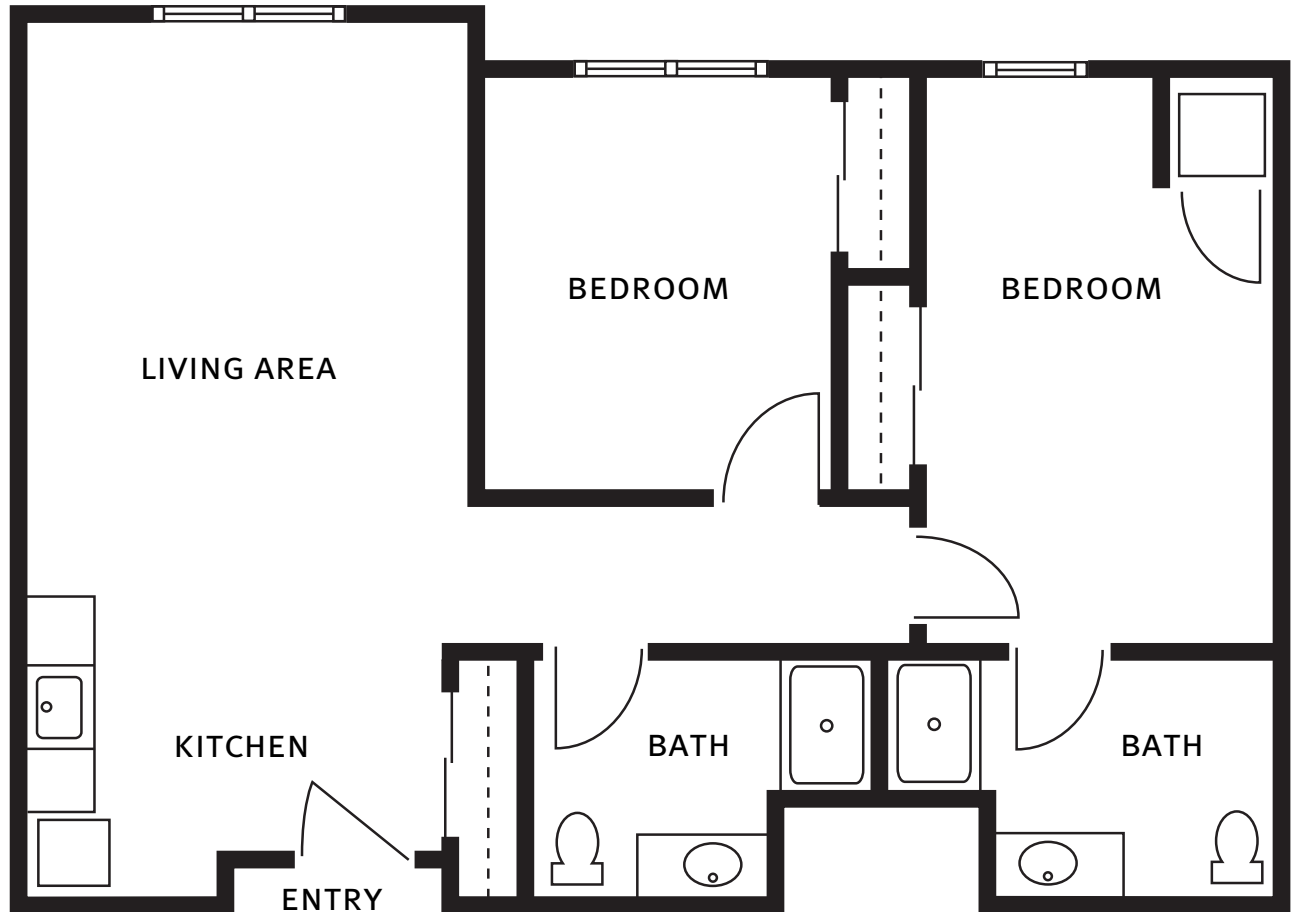


Floor plans are not to scale and are shown for comparative purposes only.  
Actual apartment floor plans may have minor variations.

**OXFORD II**  
**TWO BEDROOM ONE BATH**  
815 Square Feet

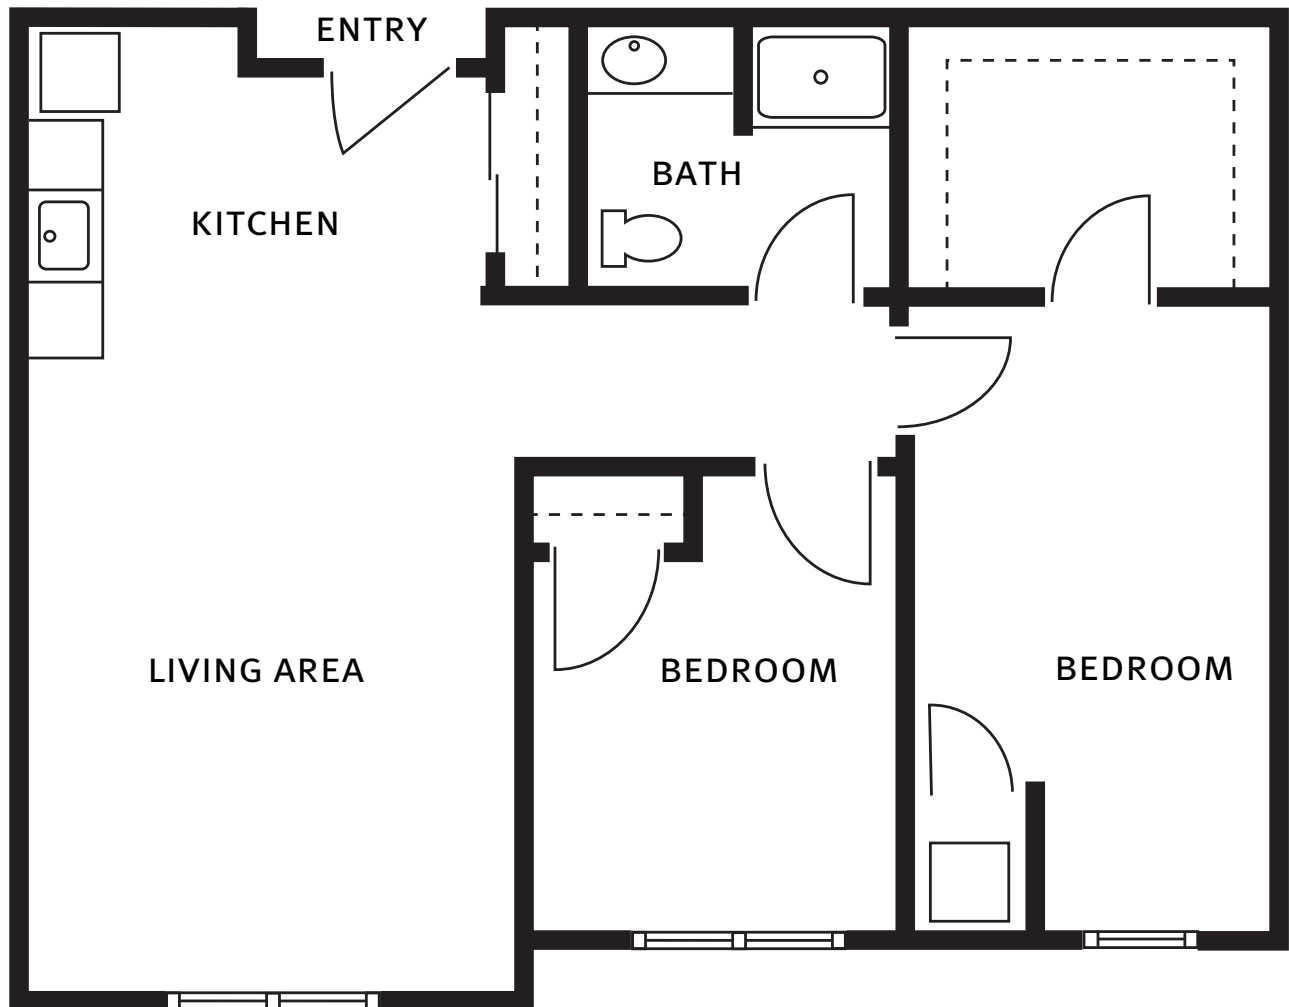


Floor plans are not to scale and are shown for comparative purposes only.  
Actual apartment floor plans may have minor variations.

**SPRINGFIELD**  
**TWO BEDROOM TWO BATH**  
1,000 Square Feet

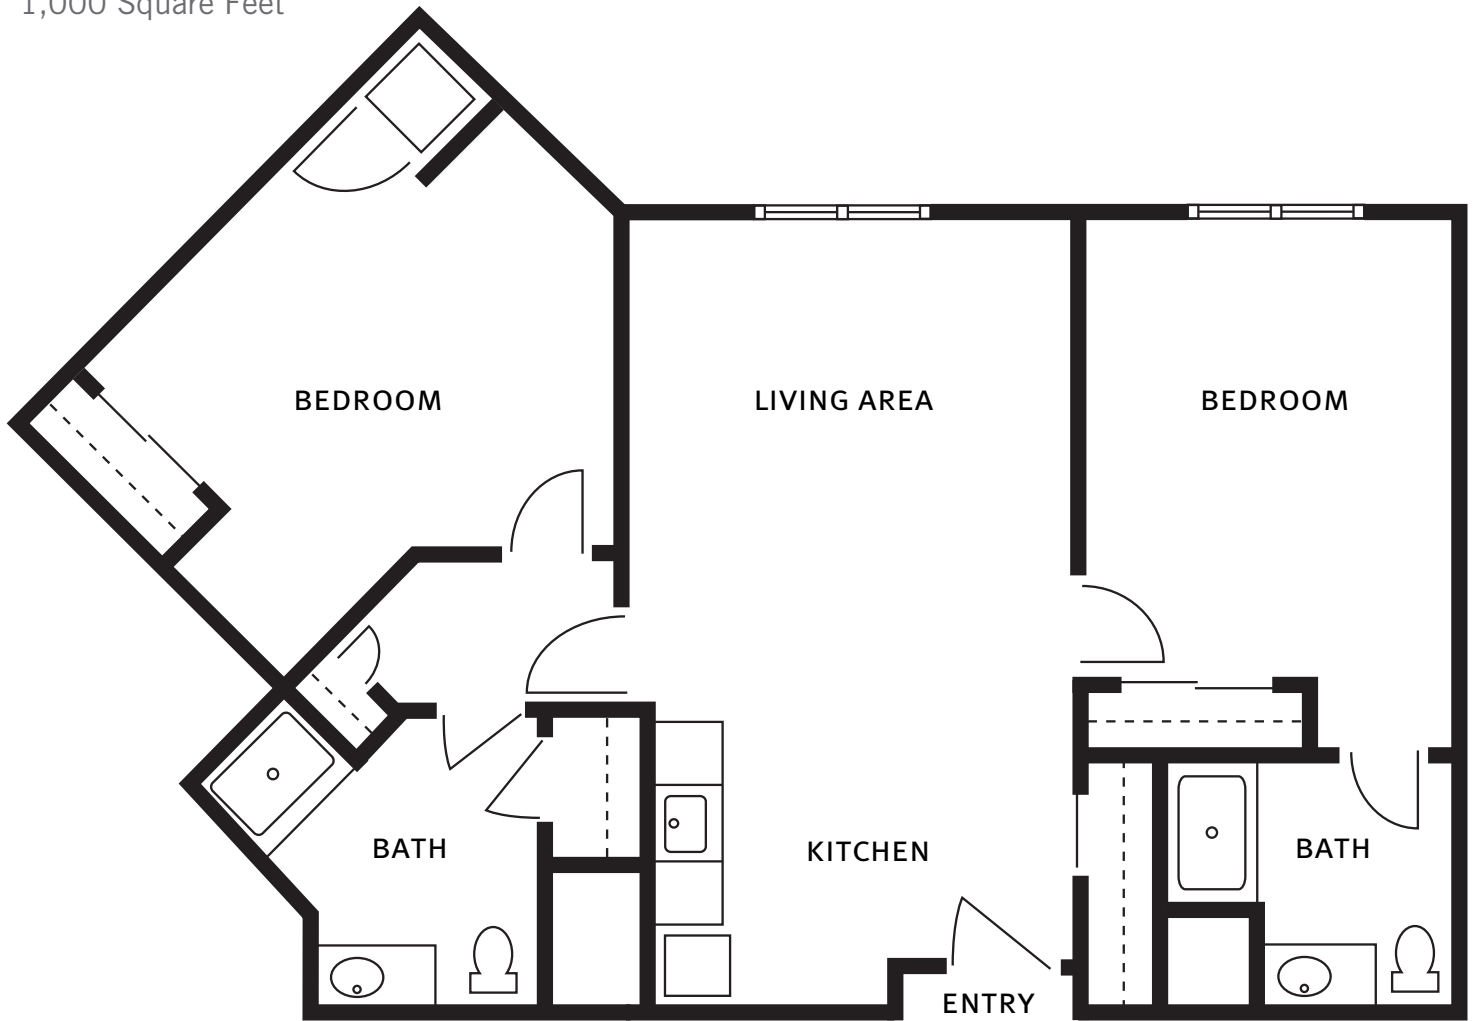

Floor plans are not to scale and are shown for comparative purposes only.  
Actual apartment floor plans may have minor variations.


**ASHWORTH**  
**TWO BEDROOM TWO BATH**  
1,025 Square Feet

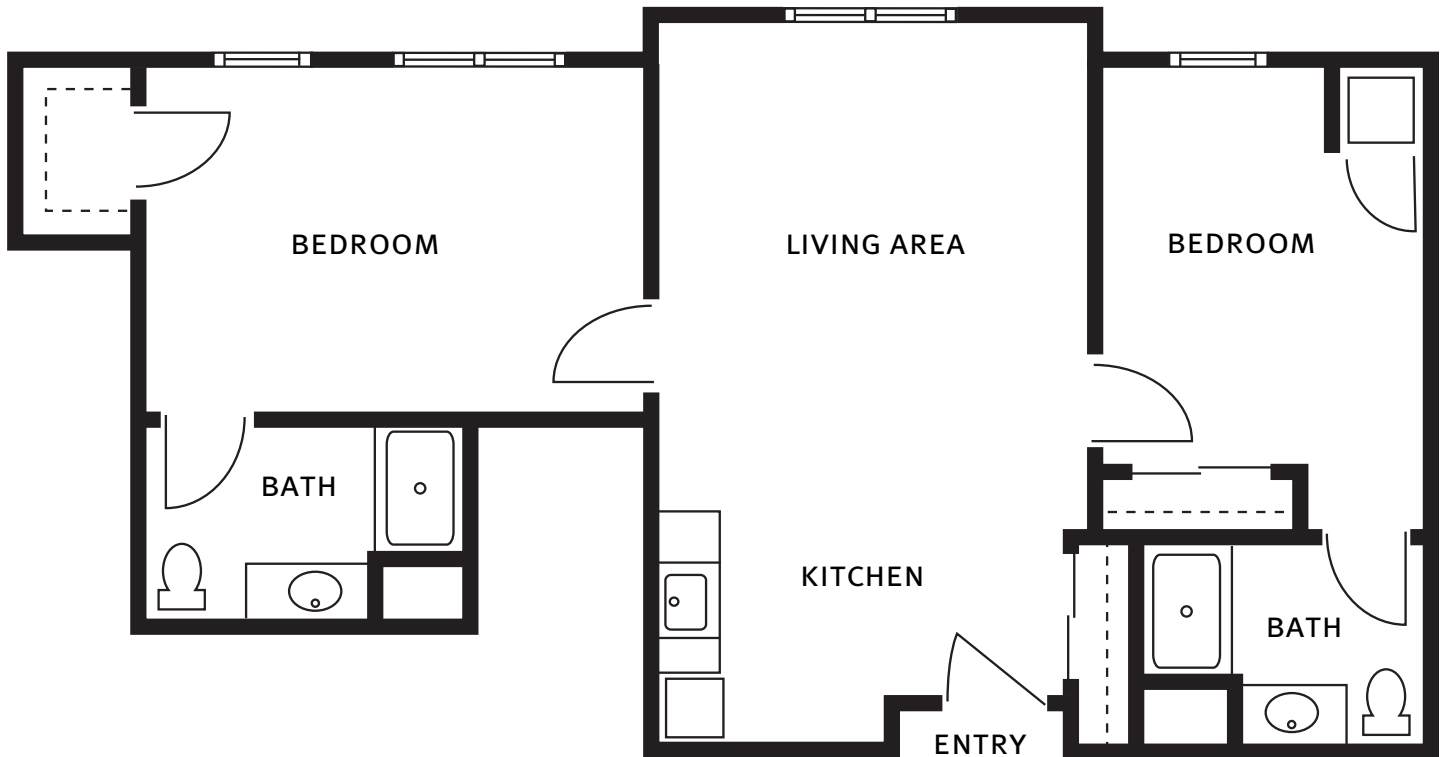

Floor plans are not to scale and are shown for comparative purposes only.  
Actual apartment floor plans may have minor variations.




**HEPBURN**  
**PRIVATE SUITE**  
347 Square Feet

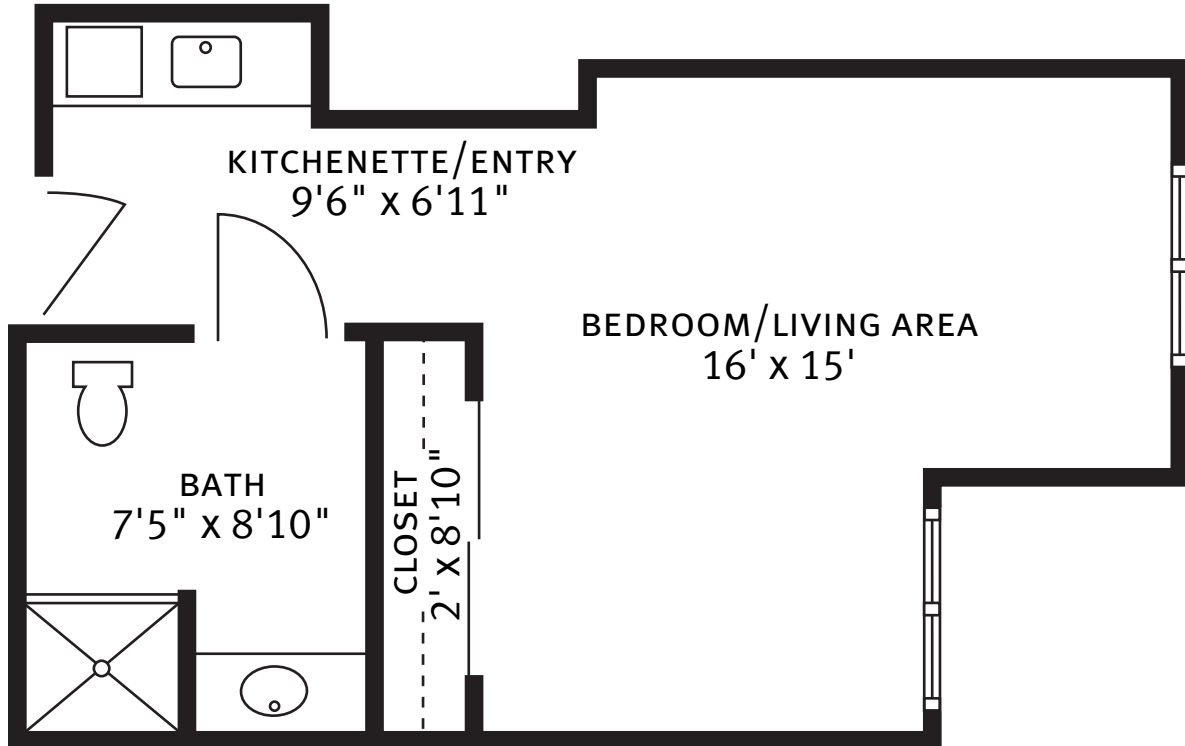


Floor plans are not to scale and are shown for comparative purposes only.  
Actual apartment floor plans may have minor variations.

**SINATRA**  
**PRIVATE SUITE**  
350 Square Feet

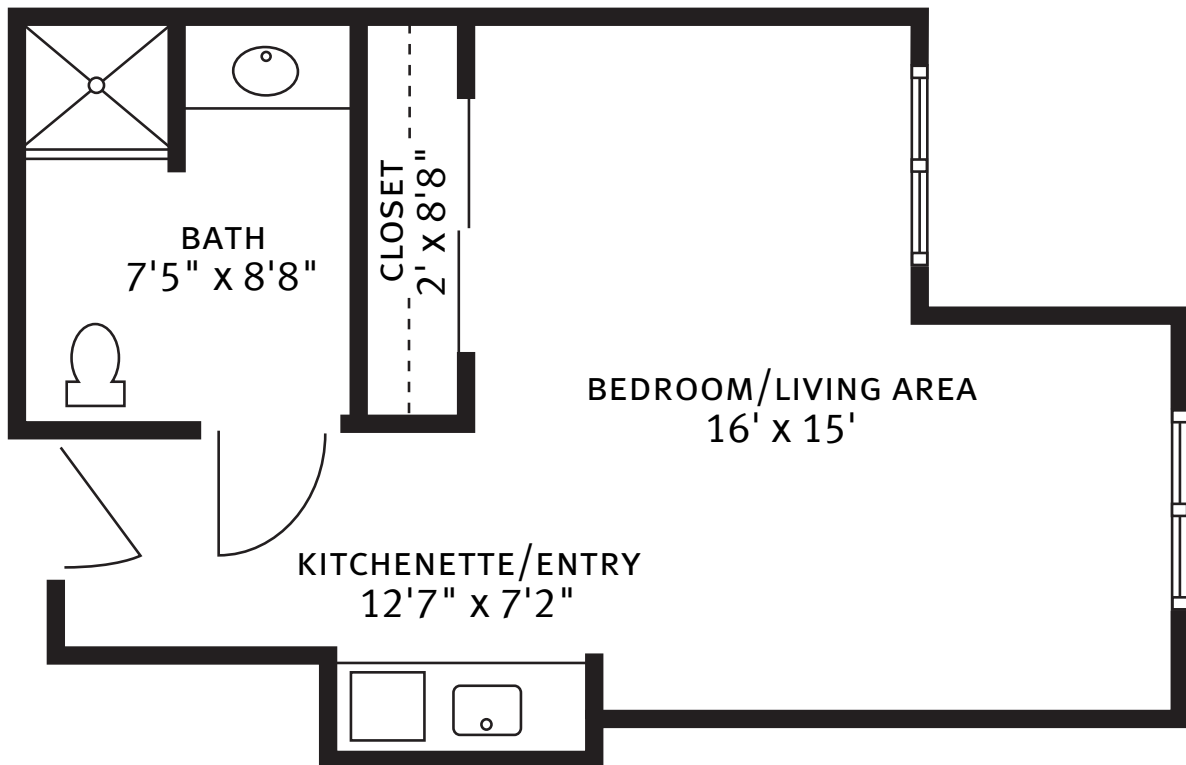


Floor plans are not to scale and are shown for comparative purposes only.  
Actual apartment floor plans may have minor variations.

**GABLE**  
**PRIVATE SUITE**  
354 Square Feet

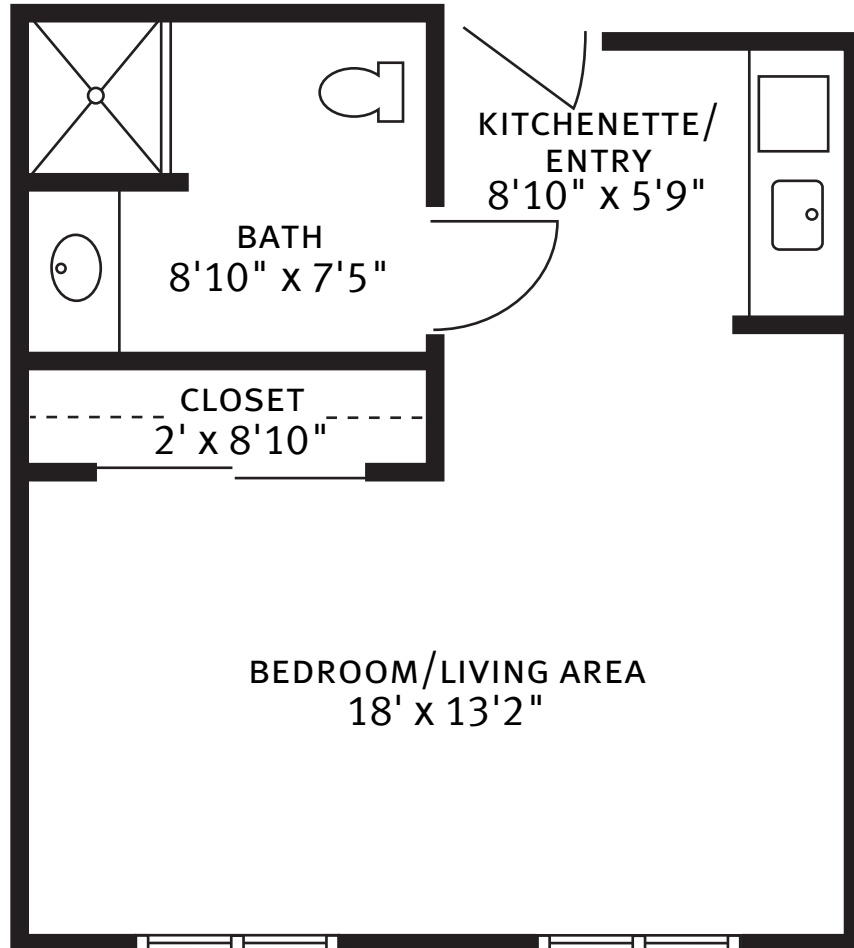

Floor plans are not to scale and are shown for comparative purposes only.  
Actual apartment floor plans may have minor variations.

**ROGERS AND ASTAIRE**  
**SHARED SUITE**  
460 Square Feet

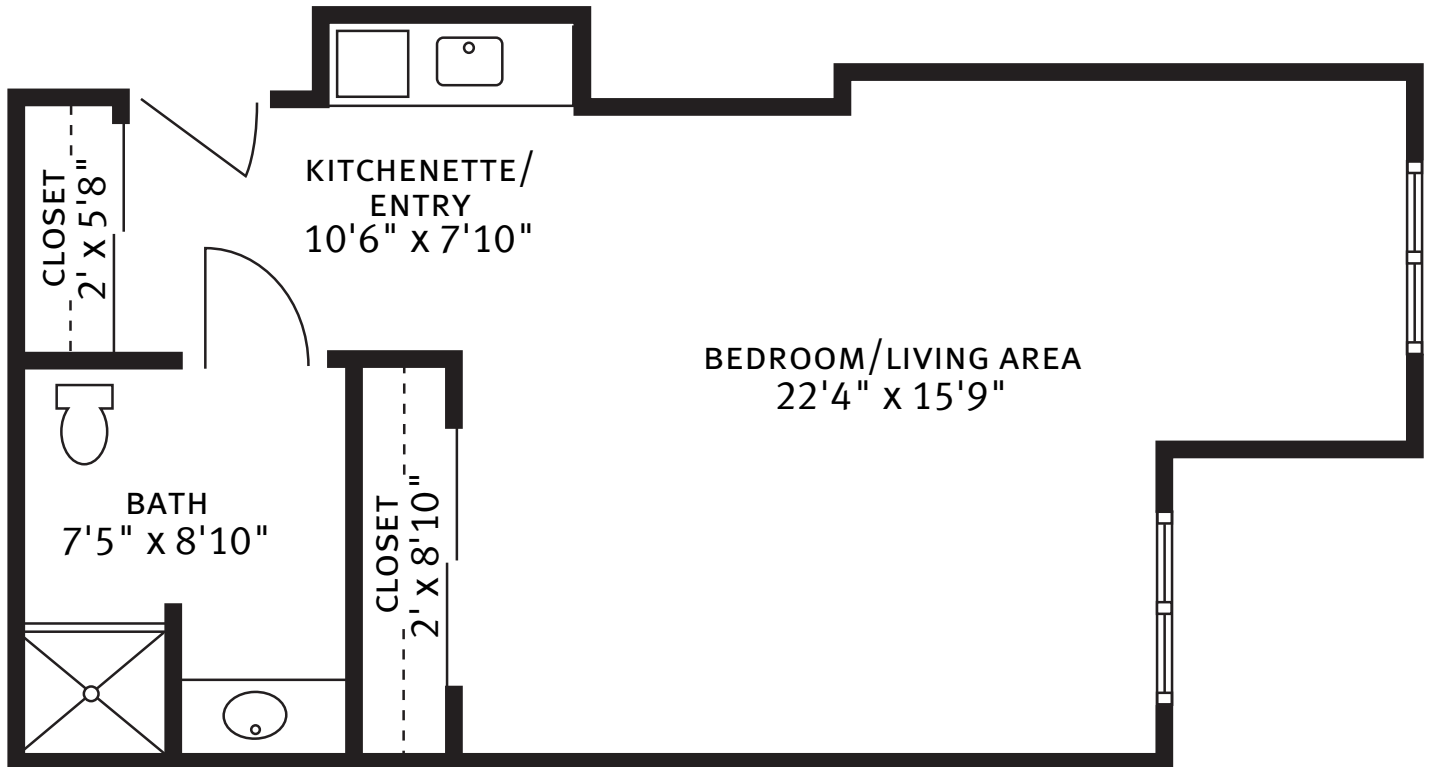

Floor plans are not to scale and are shown for comparative purposes only.  
Actual apartment floor plans may have minor variations.