



BRISTOL
ONE BEDROOM ONE BATH
735 Square Feet

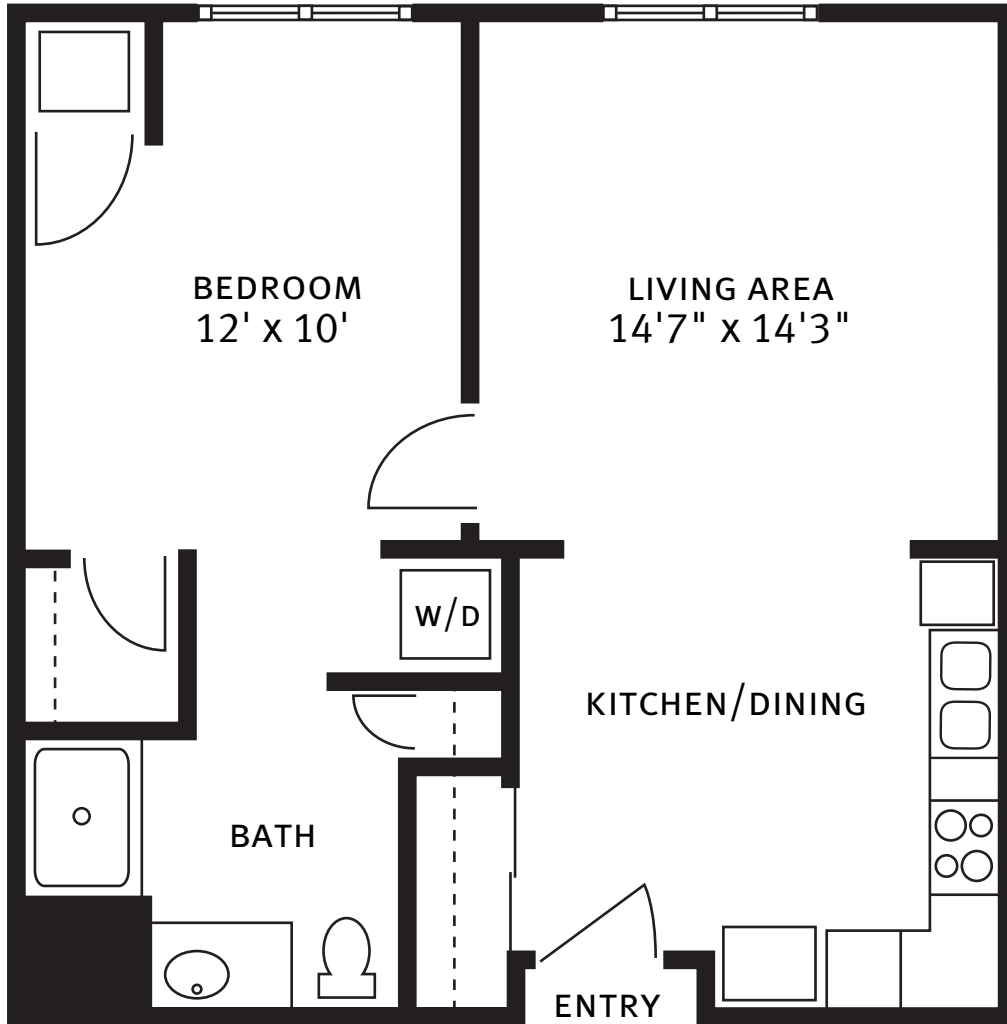


Floor plans are not to scale and are shown for comparative purposes only.
Actual apartment floor plans may have minor variations.

BRADFORD
ONE BEDROOM ONE BATH
825 Square Feet

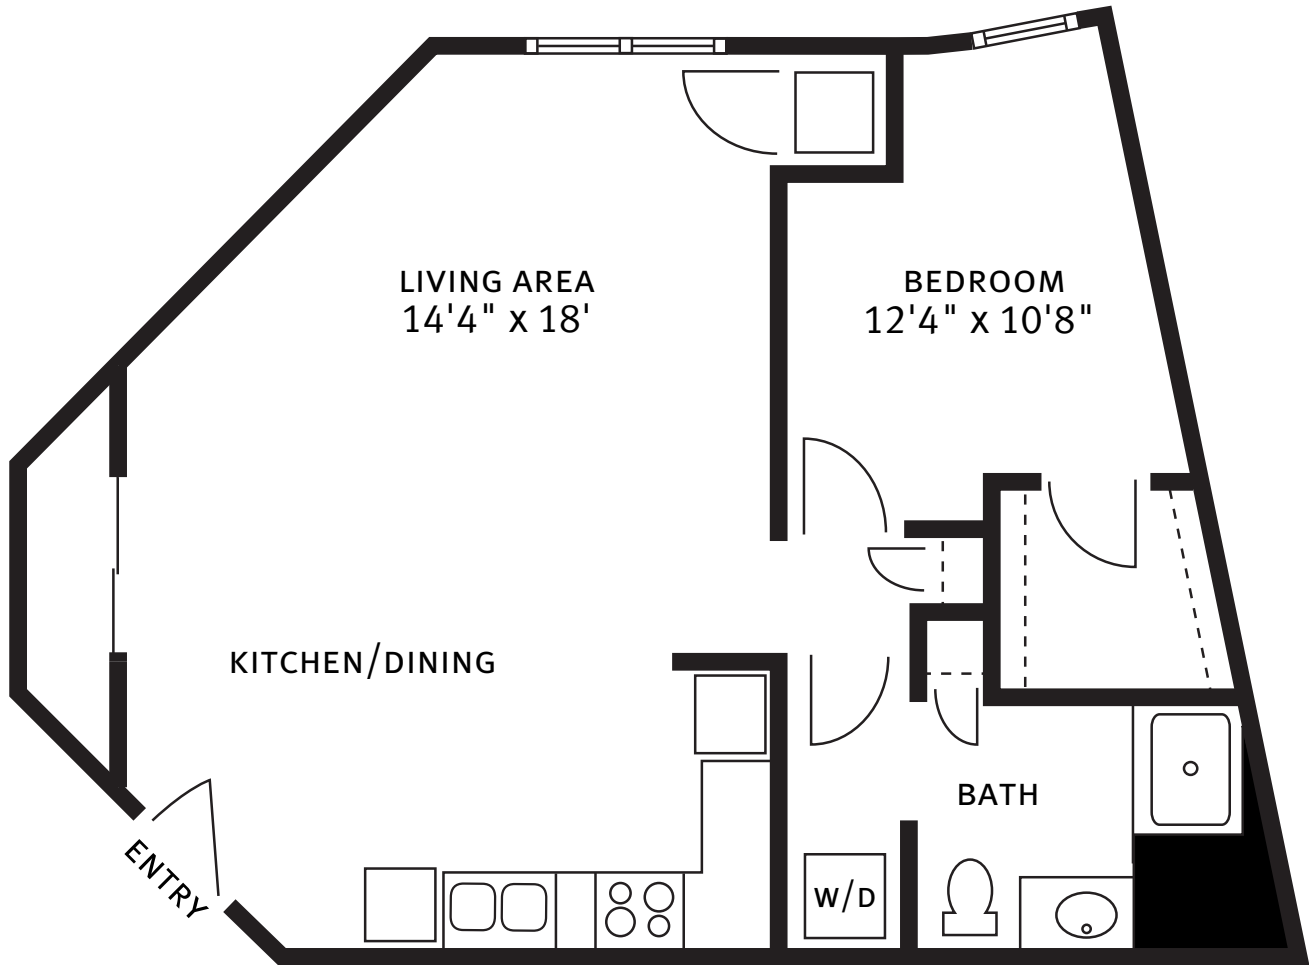


Floor plans are not to scale and are shown for comparative purposes only.
Actual apartment floor plans may have minor variations.

GREENBRIAR
ONE BEDROOM ONE BATH
870 Square Feet

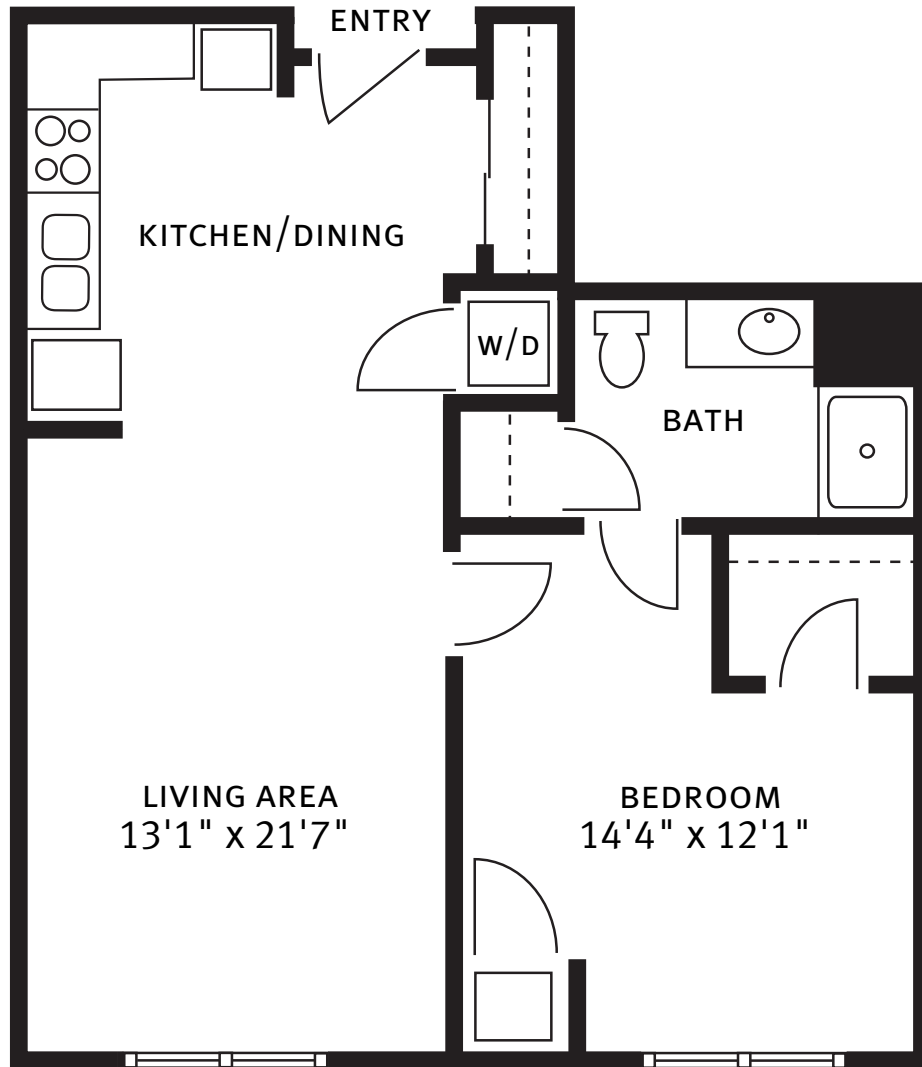


Floor plans are not to scale and are shown for comparative purposes only.
Actual apartment floor plans may have minor variations.

HERITAGE I
TWO BEDROOM ONE BATH
1,015 Square Feet

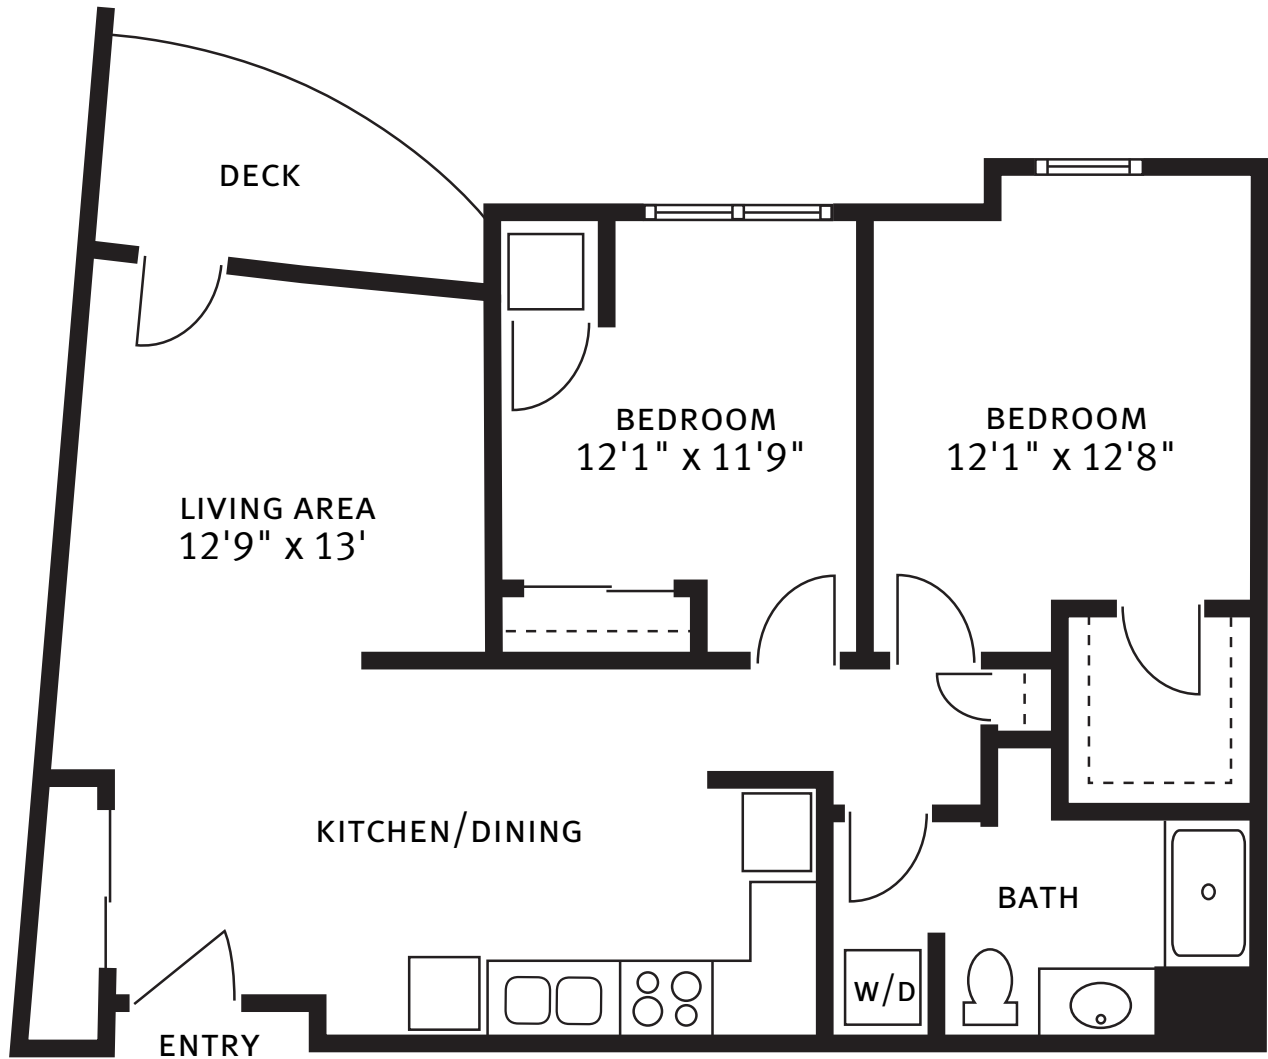


Floor plans are not to scale and are shown for comparative purposes only.
Actual apartment floor plans may have minor variations.

HERITAGE II
TWO BEDROOM ONE AND A HALF BATH
1,230 Square Feet

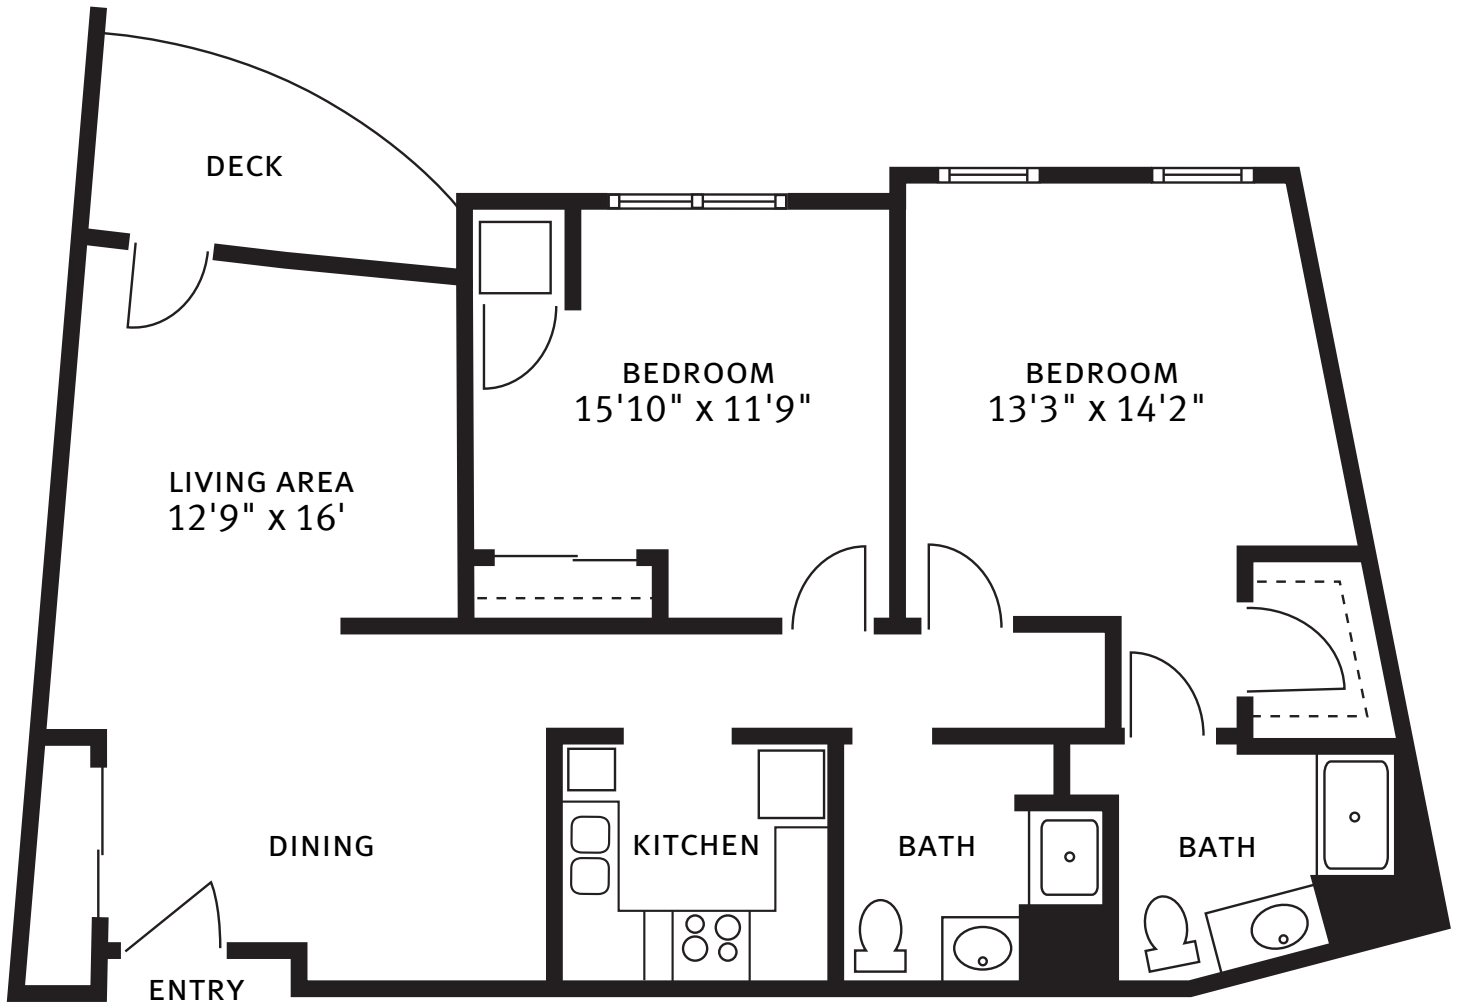


Floor plans are not to scale and are shown for comparative purposes only.
Actual apartment floor plans may have minor variations.

TRIBUTE I
TWO BEDROOM ONE BATH
1,090 Square Feet

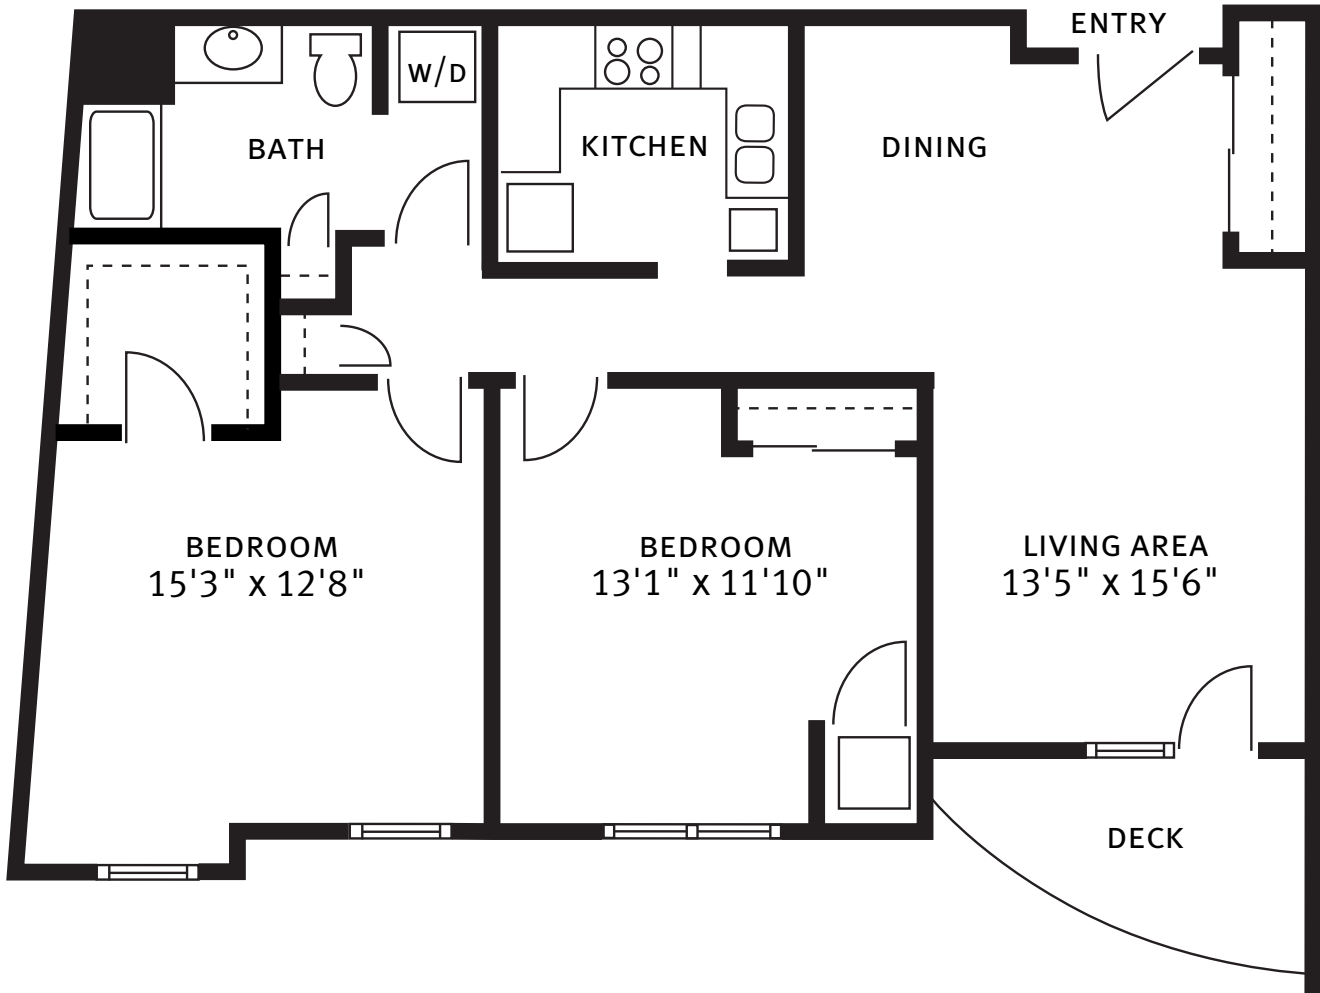


Floor plans are not to scale and are shown for comparative purposes only.
Actual apartment floor plans may have minor variations.

TRIBUTE II
TWO BEDROOM ONE AND A HALF BATH
1,090 Square Feet

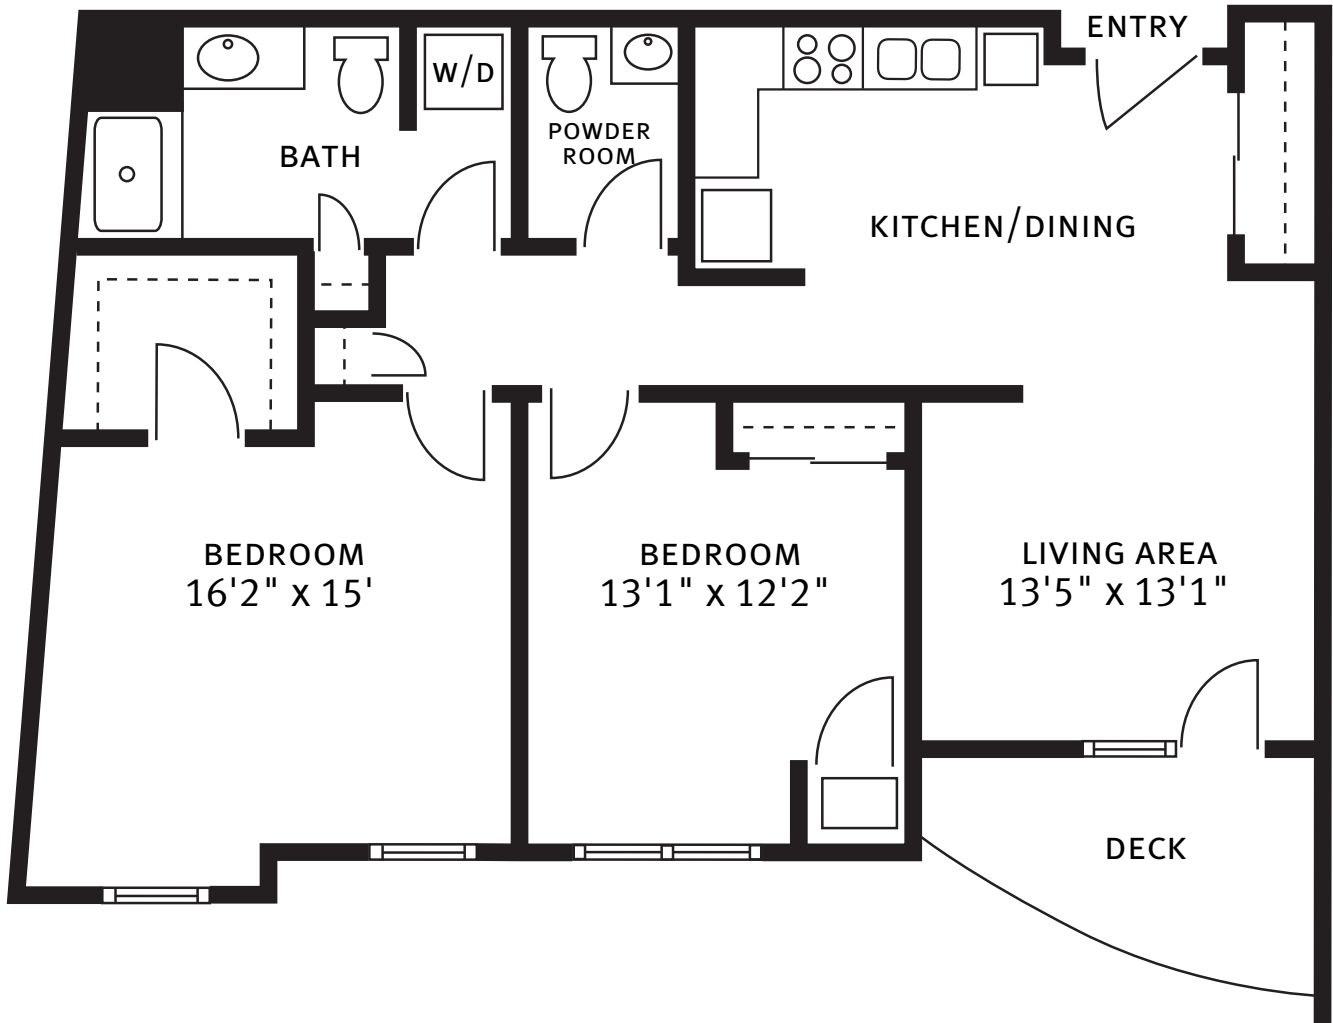

Floor plans are not to scale and are shown for comparative purposes only.
Actual apartment floor plans may have minor variations.

WINDSOR
TWO BEDROOM TWO BATH
1,180 Square Feet

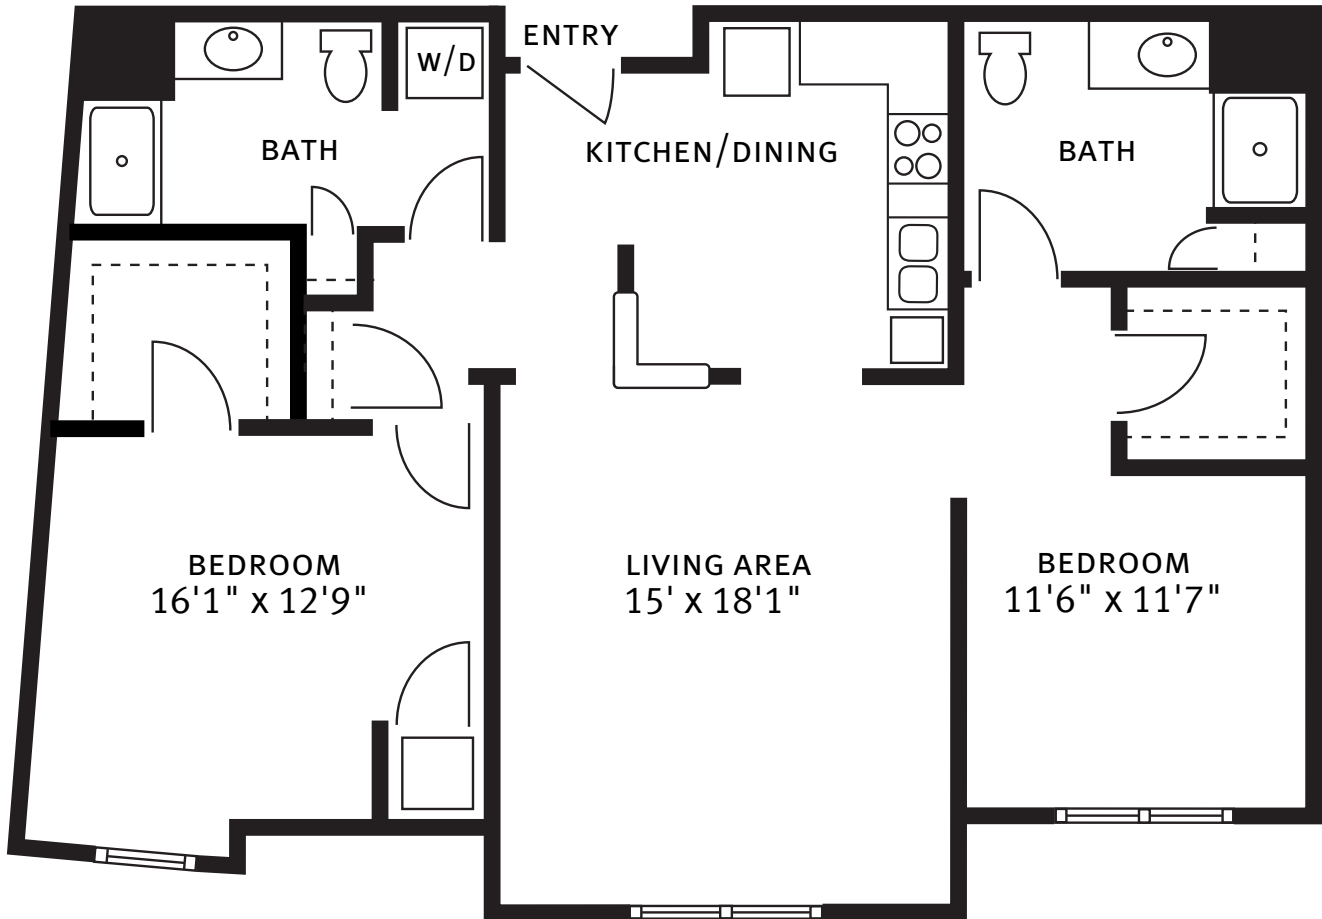


Floor plans are not to scale and are shown for comparative purposes only.
Actual apartment floor plans may have minor variations.

LEGEND

TWO BEDROOM TWO BATH

1,345 Square Feet

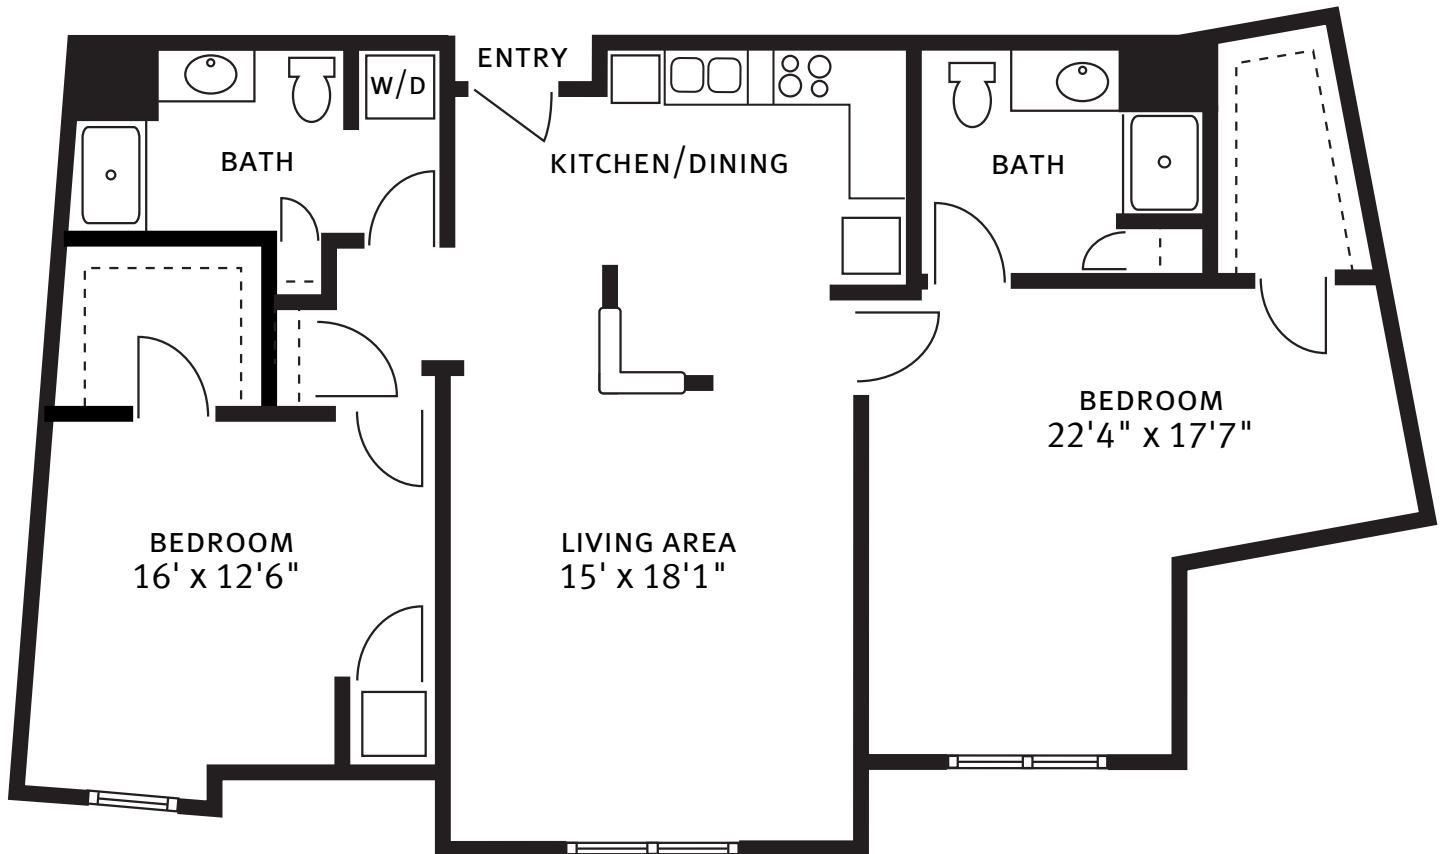

Floor plans are not to scale and are shown for comparative purposes only.
Actual apartment floor plans may have minor variations.