



**BRISTOL**  
**ONE BEDROOM ONE BATH**  
735 Square Feet

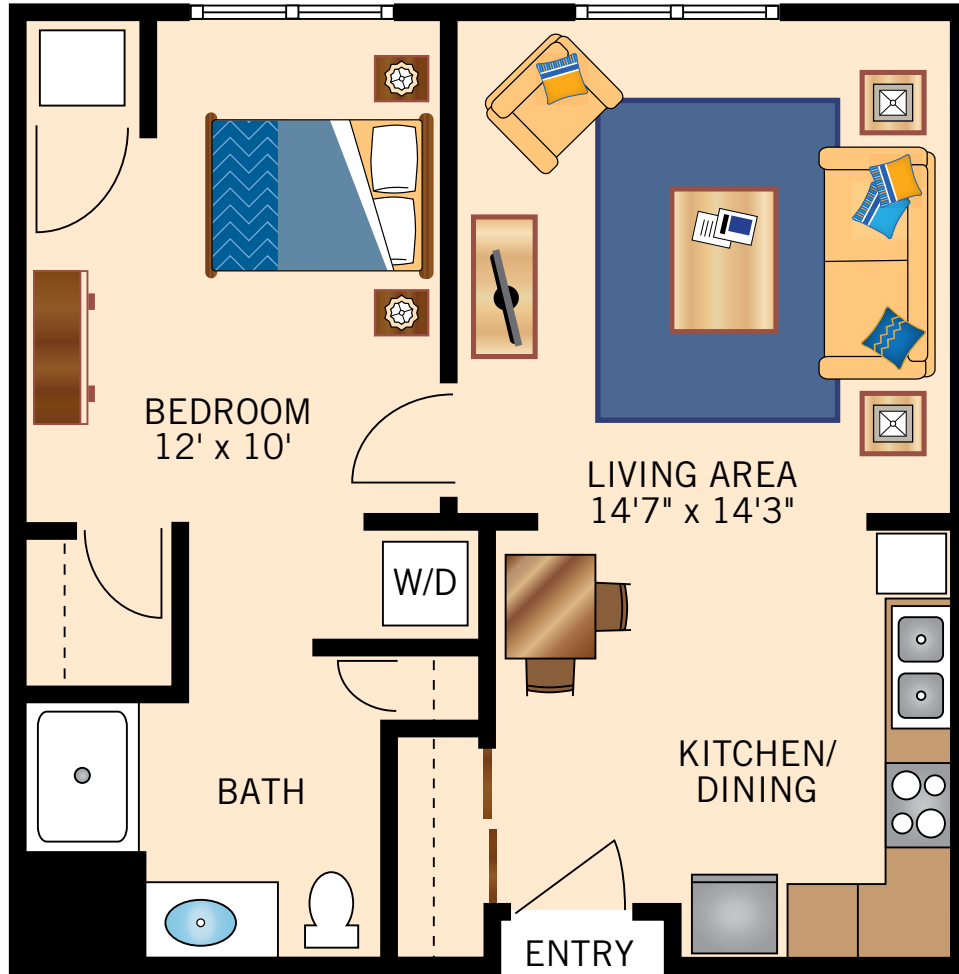


Floor plans are not to scale and are shown for comparative purposes only.  
Actual apartment floor plans may have minor variations.

**BRADFORD**  
**ONE BEDROOM ONE BATH**  
825 Square Feet

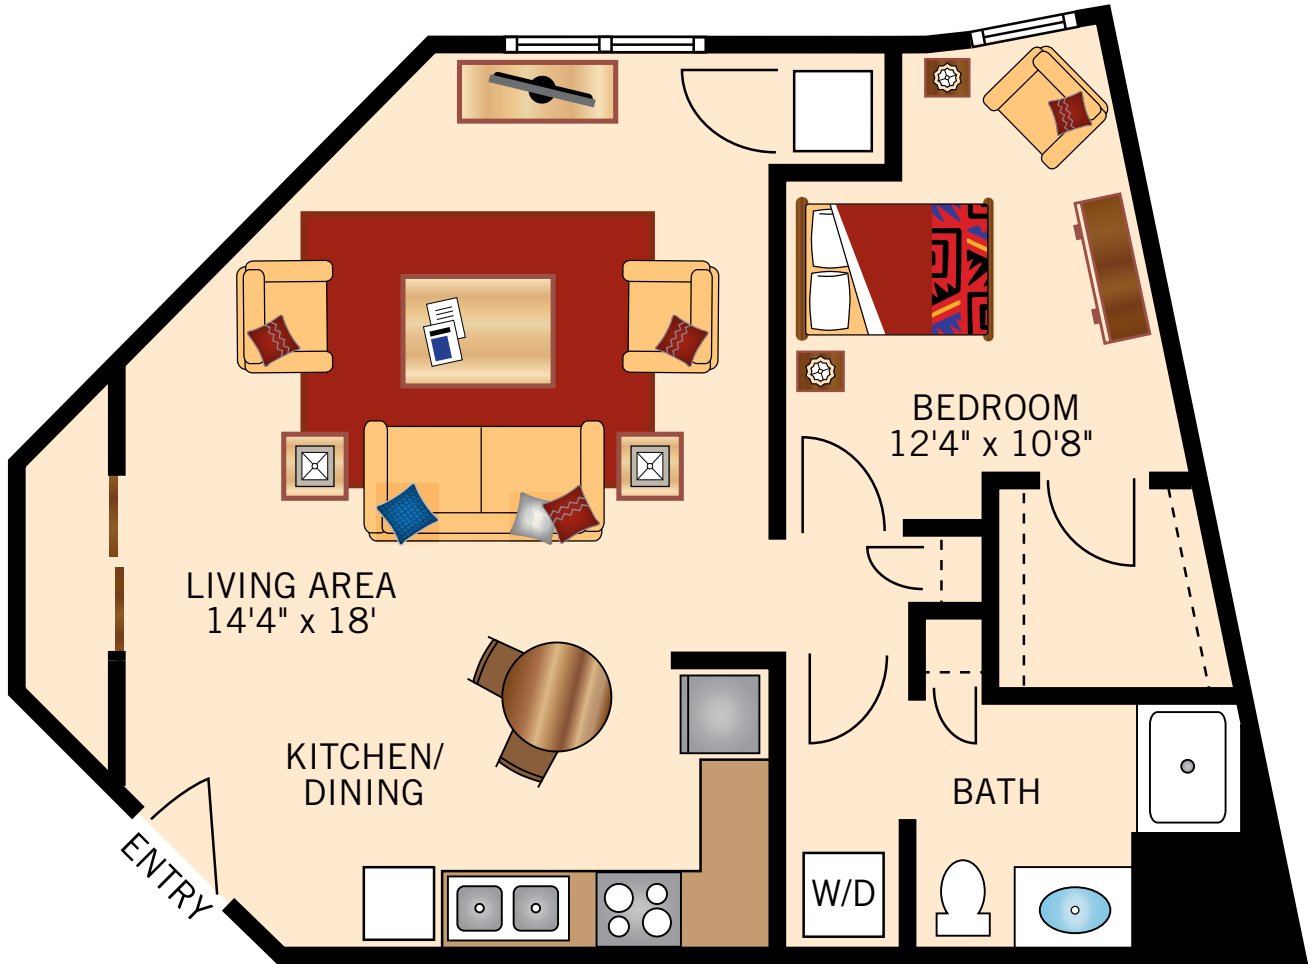


Floor plans are not to scale and are shown for comparative purposes only.  
Actual apartment floor plans may have minor variations.

**GREENBRIAR**  
**ONE BEDROOM ONE BATH**  
870 Square Feet

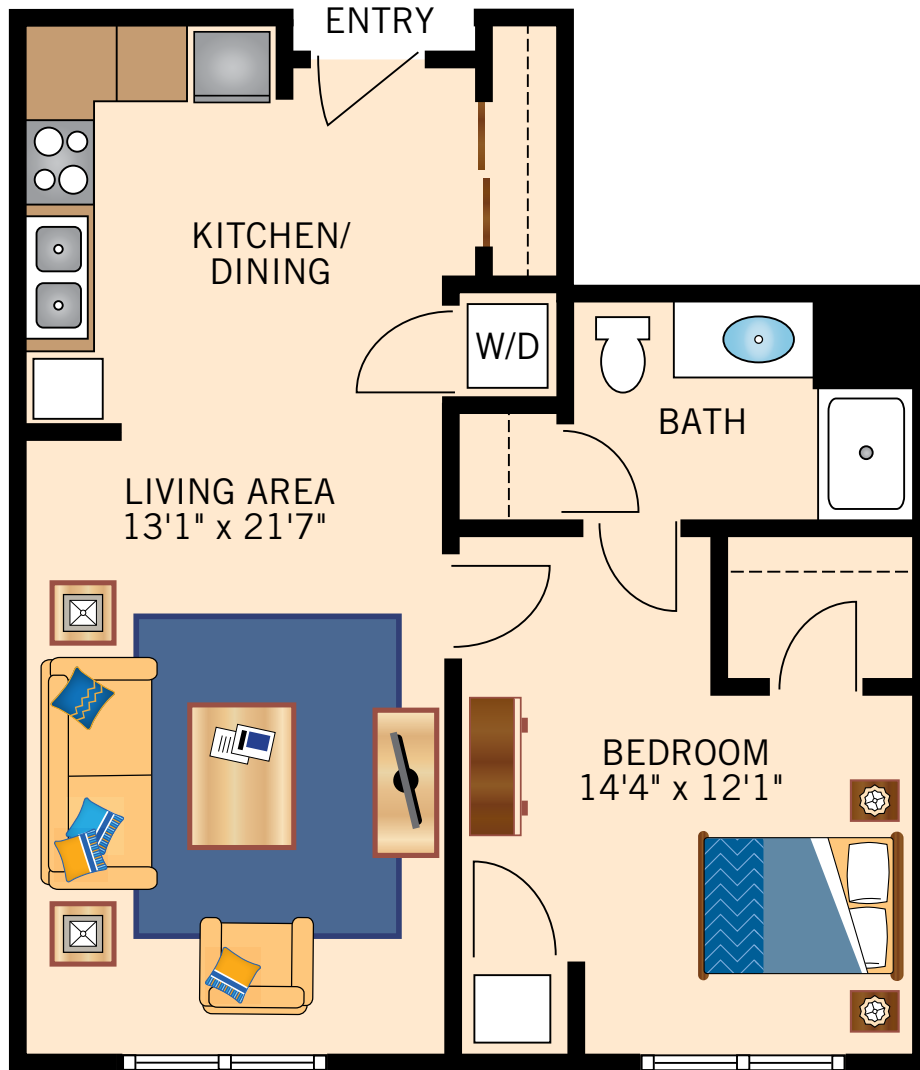


Floor plans are not to scale and are shown for comparative purposes only.  
Actual apartment floor plans may have minor variations.

**HERITAGE I**  
**TWO BEDROOM ONE BATH**  
1,015 Square Feet

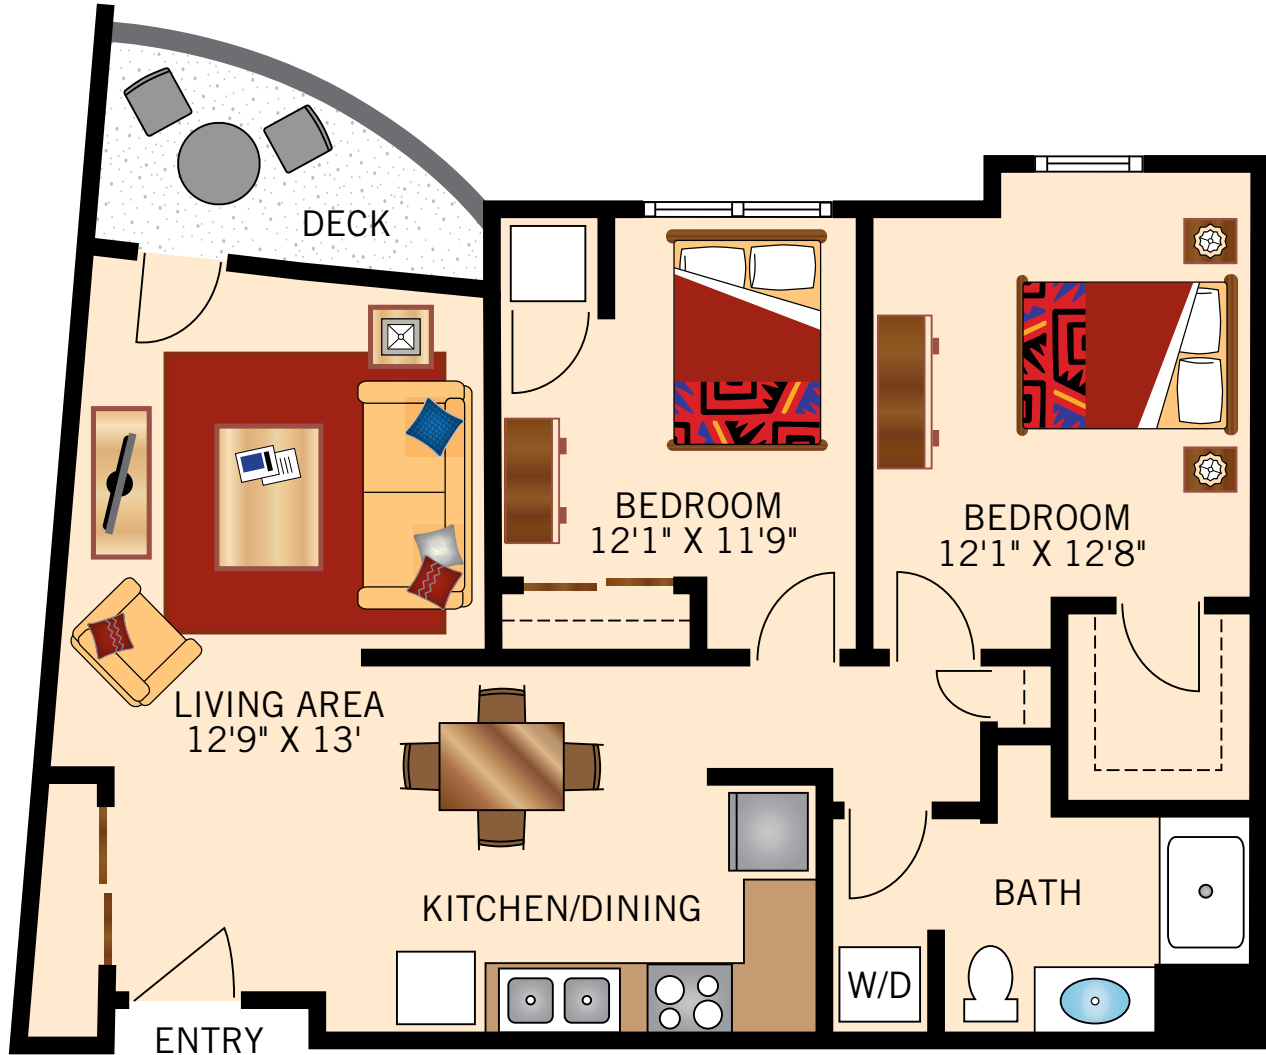


Floor plans are not to scale and are shown for comparative purposes only.  
Actual apartment floor plans may have minor variations.

**HERITAGE II**  
**TWO BEDROOM ONE AND A HALF BATH**  
1,230 Square Feet

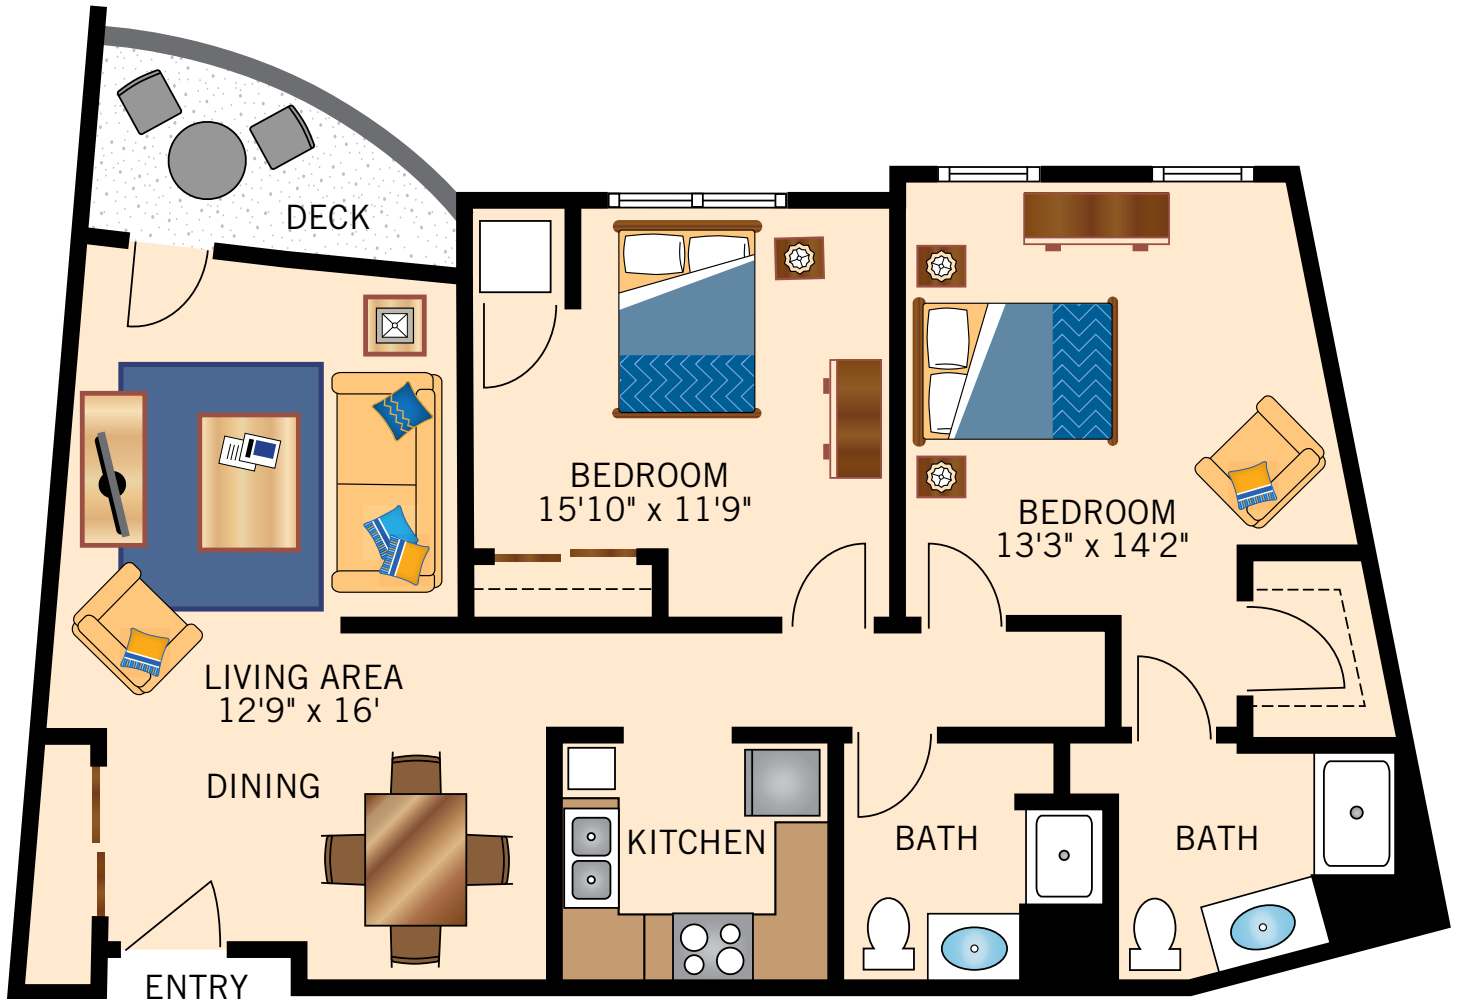


Floor plans are not to scale and are shown for comparative purposes only.  
Actual apartment floor plans may have minor variations.

**TRIBUTE I**  
**TWO BEDROOM ONE BATH**  
1,090 Square Feet

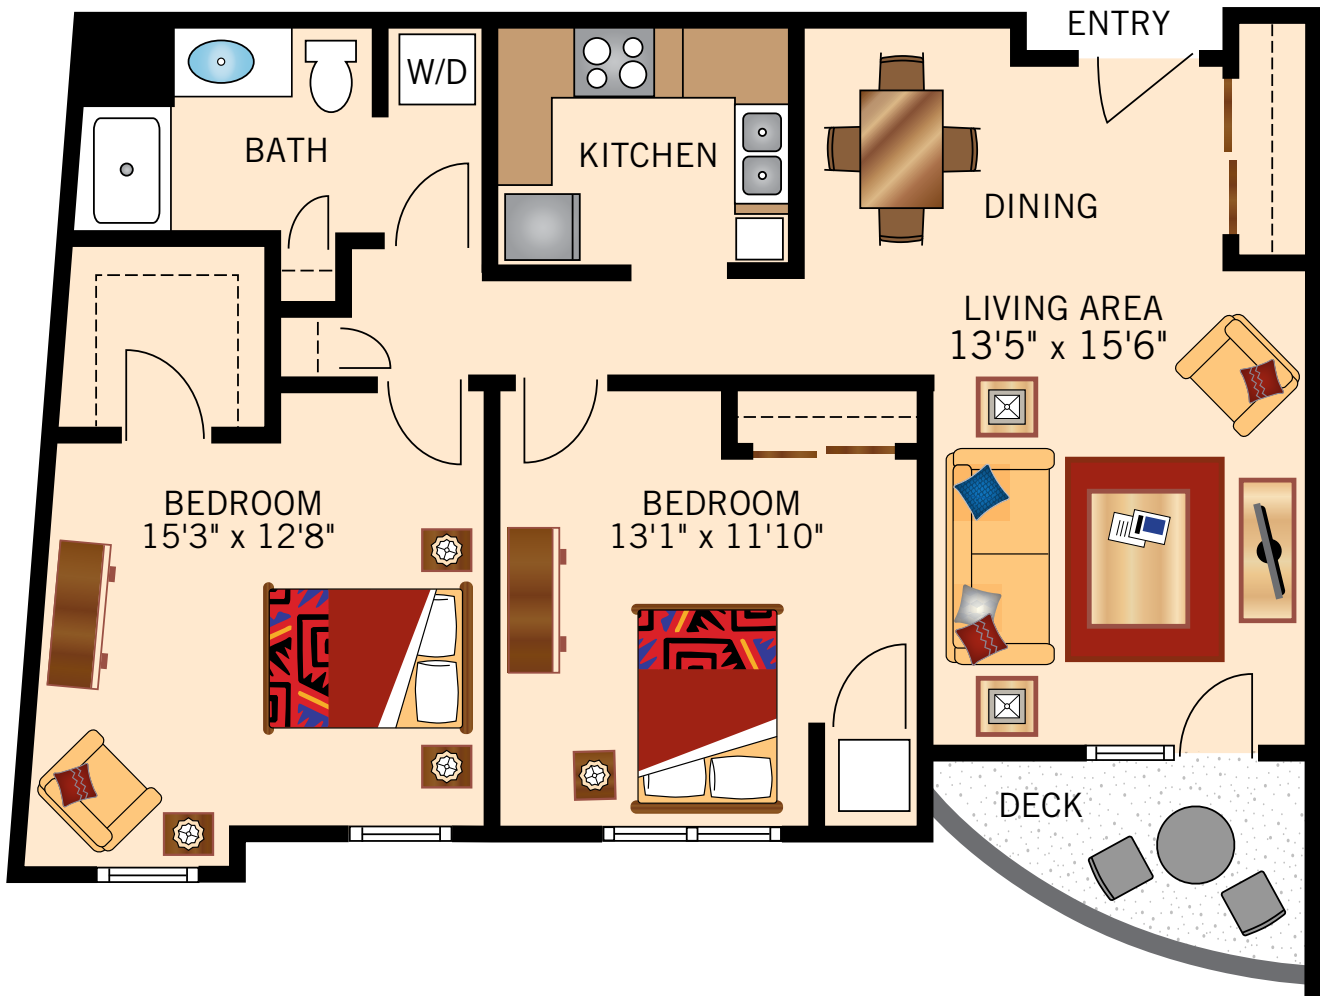

Floor plans are not to scale and are shown for comparative purposes only.  
Actual apartment floor plans may have minor variations.

**TRIBUTE II**  
**TWO BEDROOM ONE AND A HALF BATH**  
1,090 Square Feet

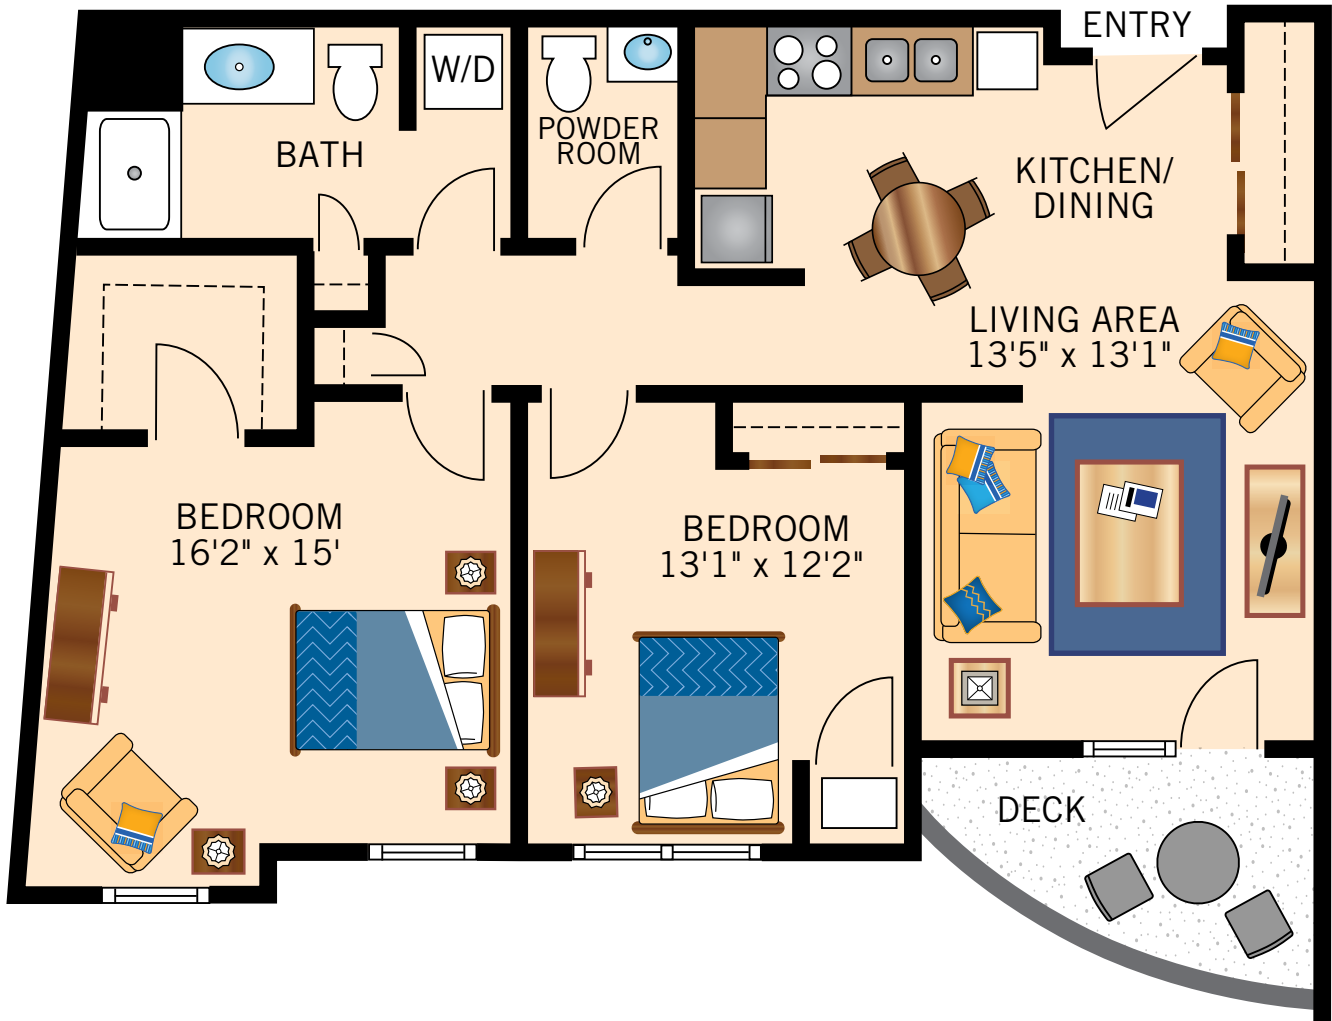

Floor plans are not to scale and are shown for comparative purposes only.  
Actual apartment floor plans may have minor variations.

**WINDSOR**  
**TWO BEDROOM TWO BATH**  
1,180 Square Feet




Floor plans are not to scale and are shown for comparative purposes only.  
Actual apartment floor plans may have minor variations.



**LEGEND**

**TWO BEDROOM TWO BATH**

1,345 Square Feet

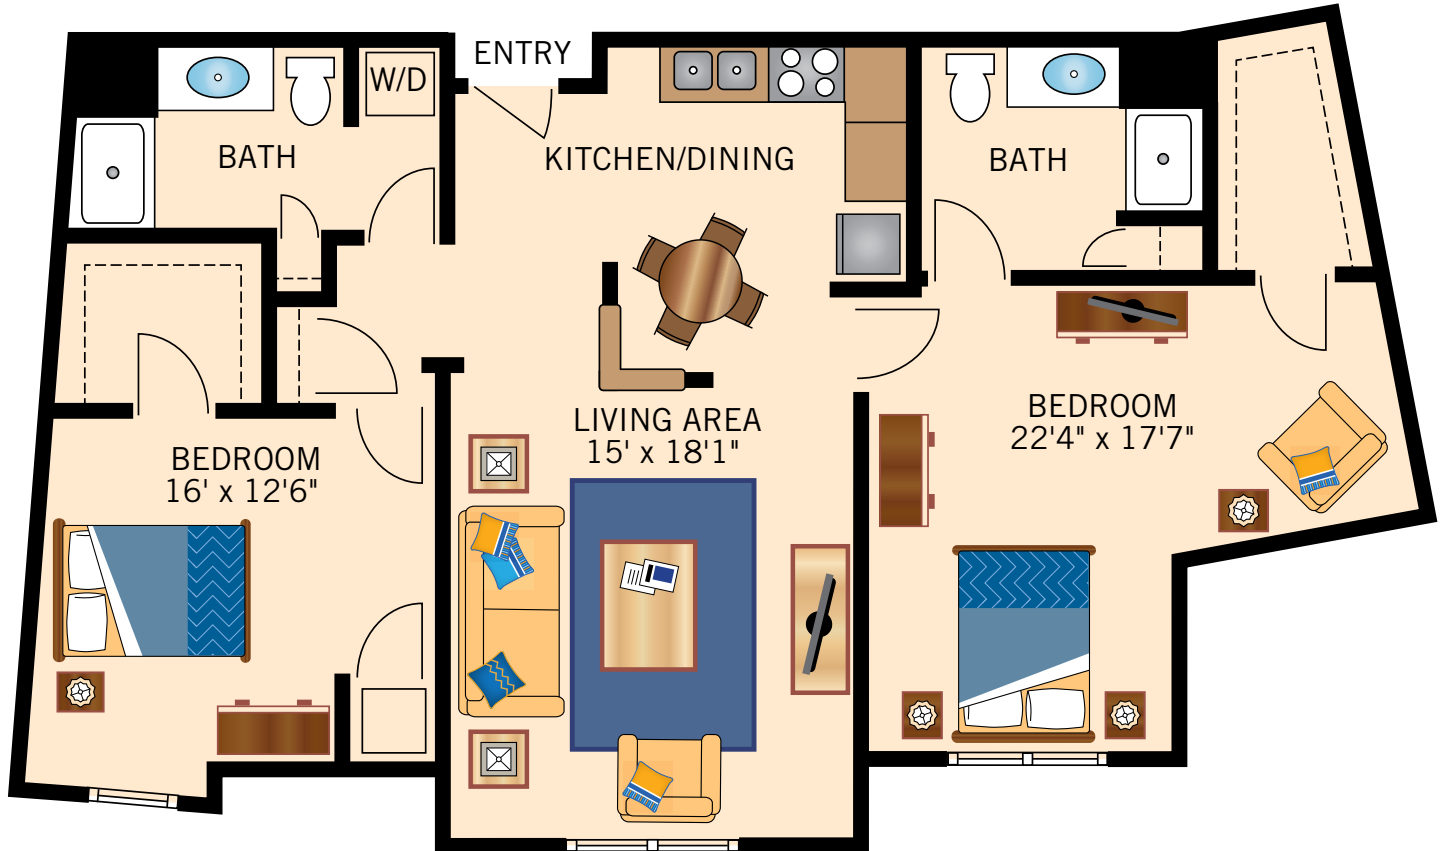

Floor plans are not to scale and are shown for comparative purposes only.  
Actual apartment floor plans may have minor variations.