



HEPBURN
PRIVATE SUITE
347 Square Feet

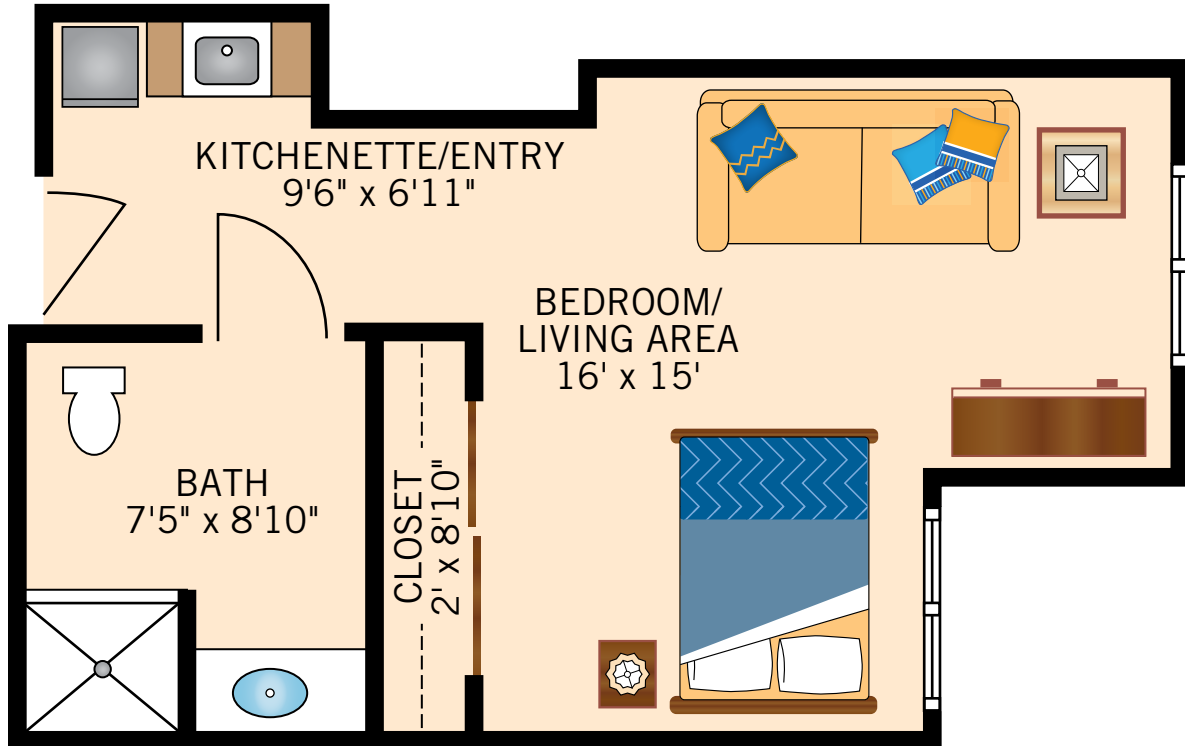


Floor plans are not to scale and are shown for comparative purposes only.
Actual apartment floor plans may have minor variations.

SINATRA
PRIVATE SUITE
350 Square Feet

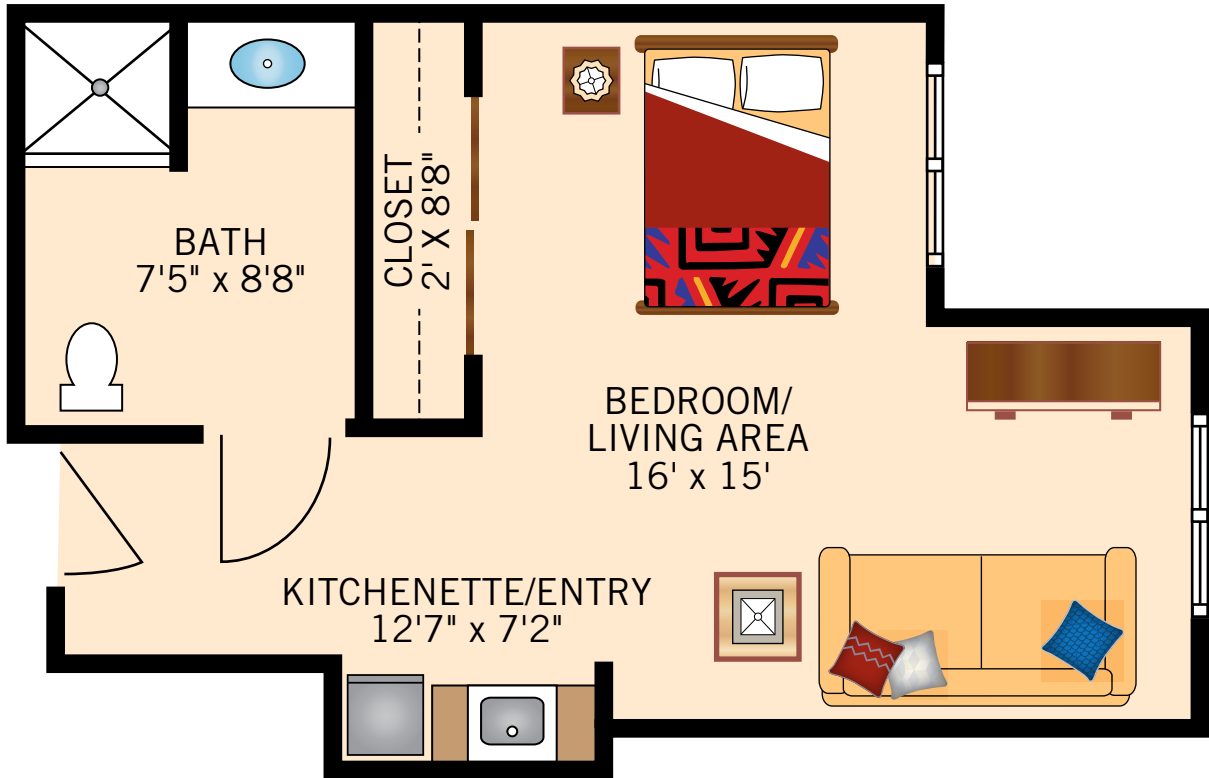


Floor plans are not to scale and are shown for comparative purposes only.
Actual apartment floor plans may have minor variations.

GABLE
PRIVATE SUITE
354 Square Feet

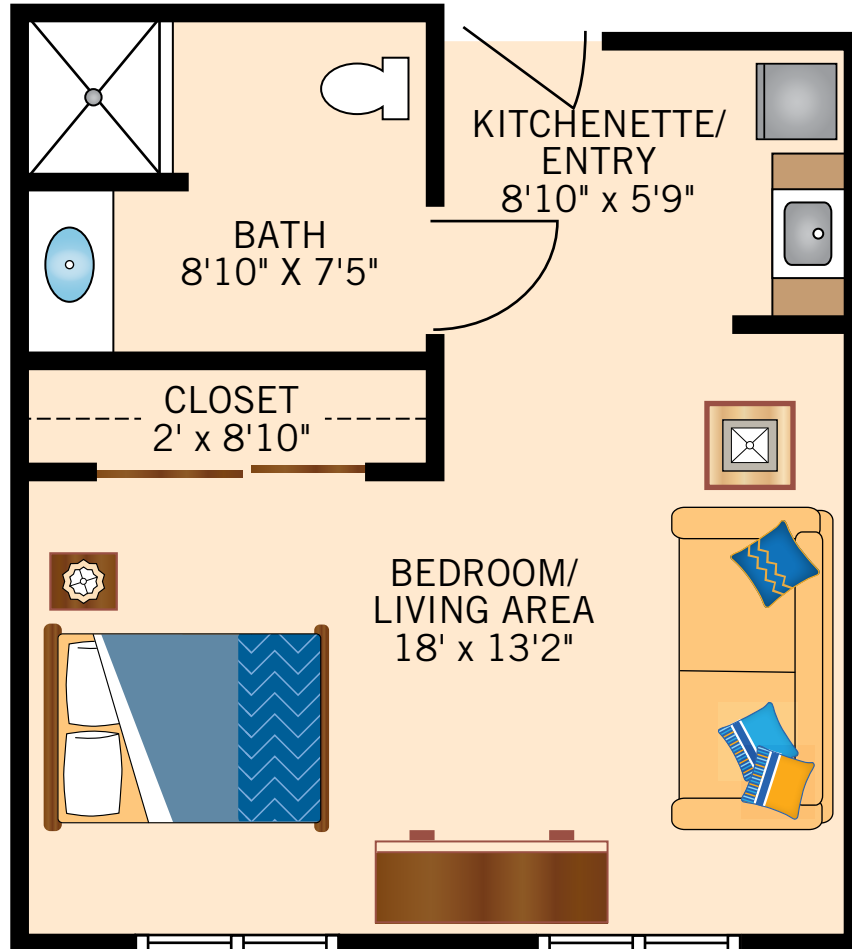

Floor plans are not to scale and are shown for comparative purposes only.
Actual apartment floor plans may have minor variations.

ROGERS AND ASTAIRE
SHARED SUITE
460 Square Feet

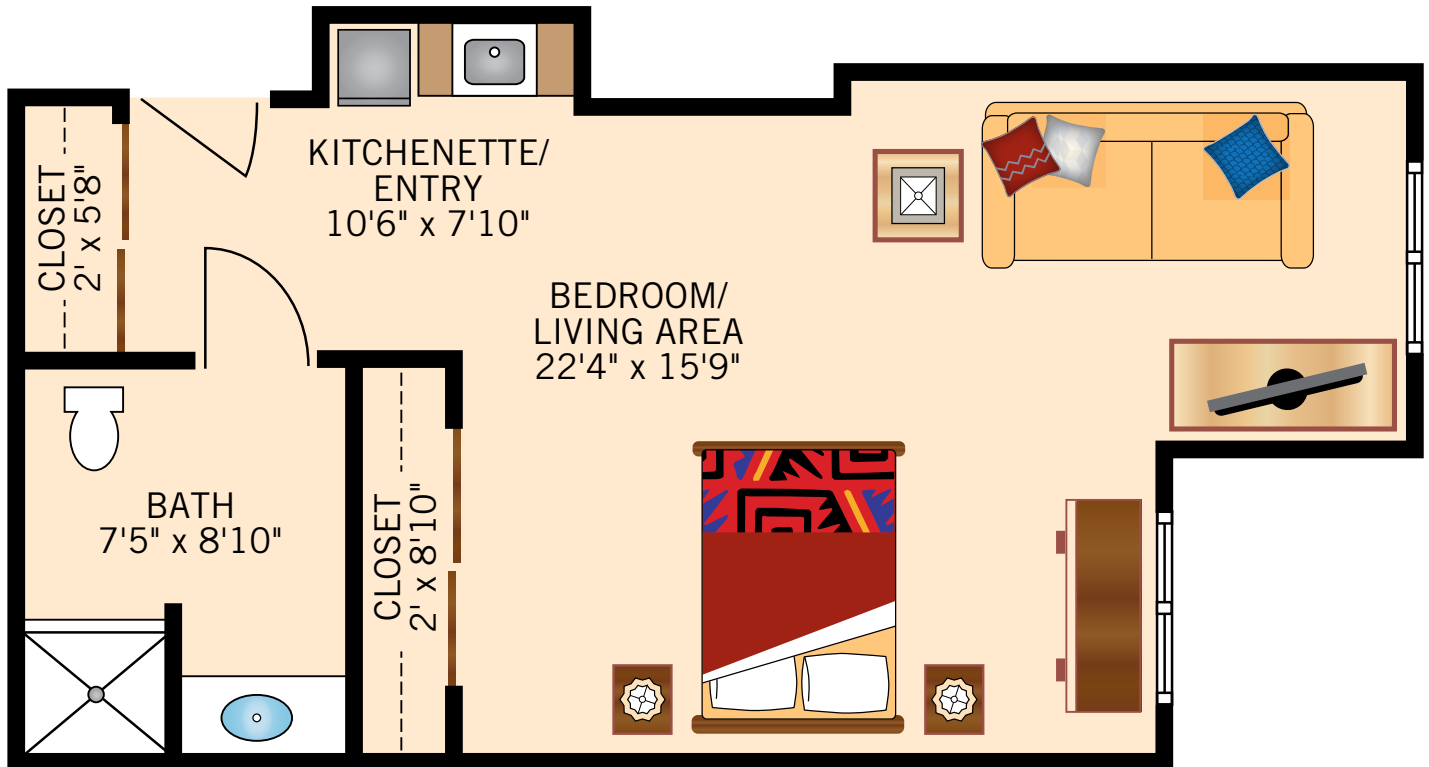

Floor plans are not to scale and are shown for comparative purposes only.
Actual apartment floor plans may have minor variations.